



PLANTA DE LA PROPUESTA

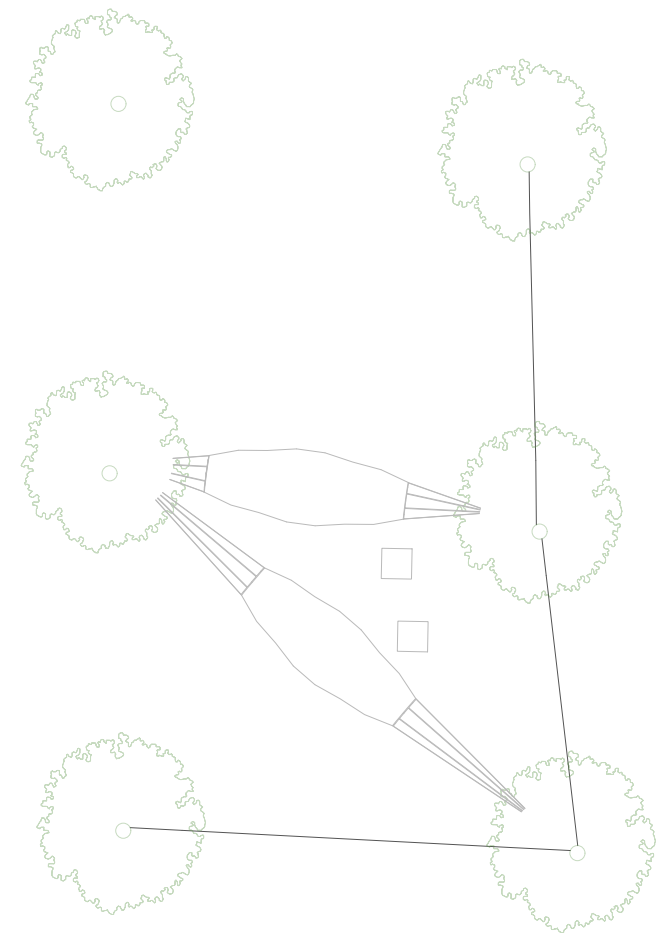

E=1:125  
0 0,5 1 2 3 4 5m

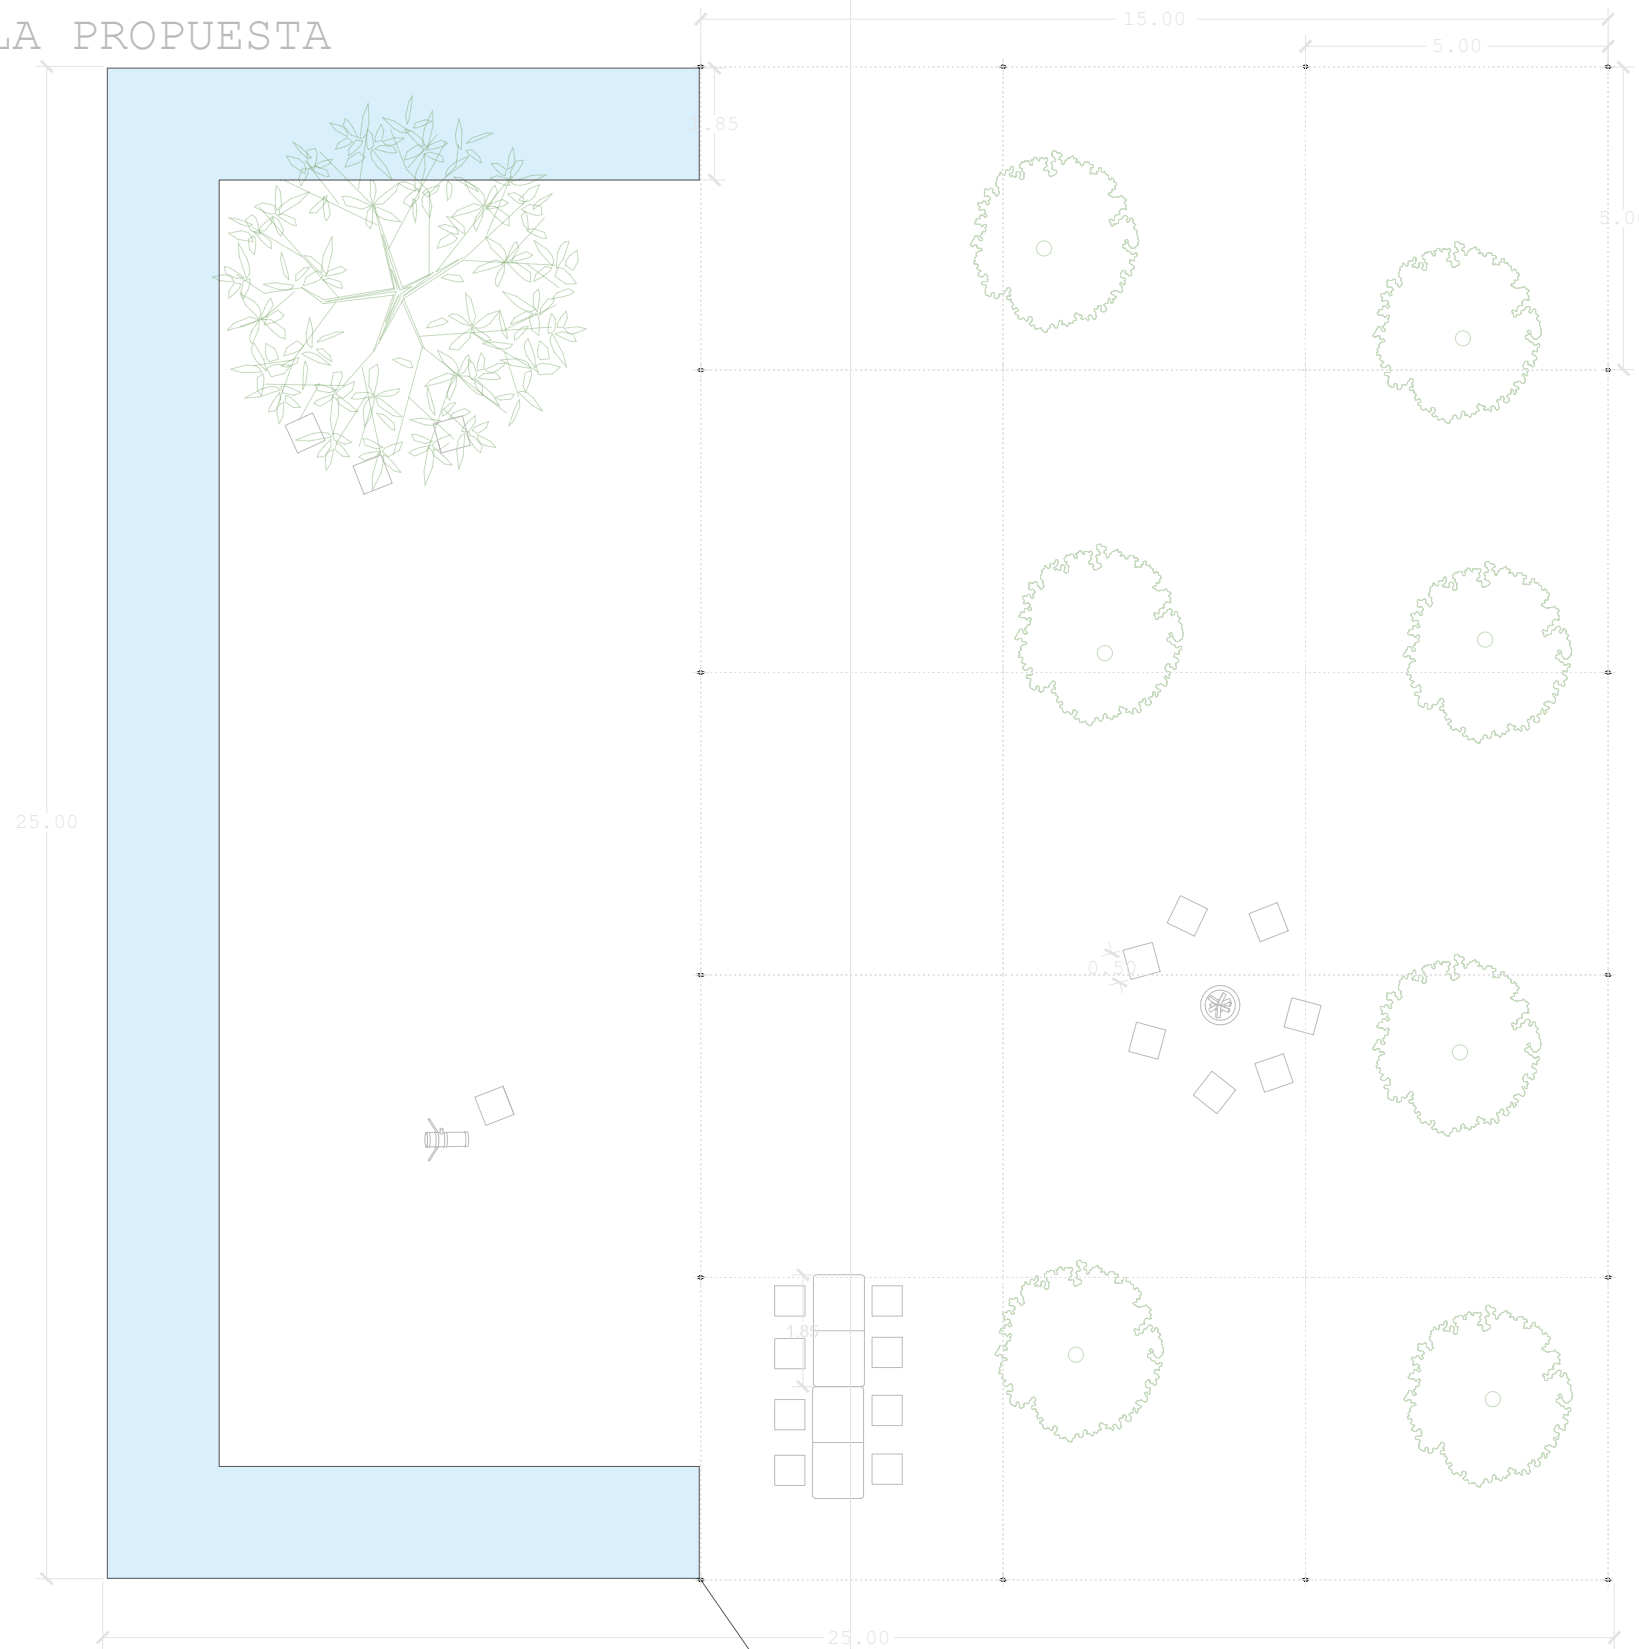