
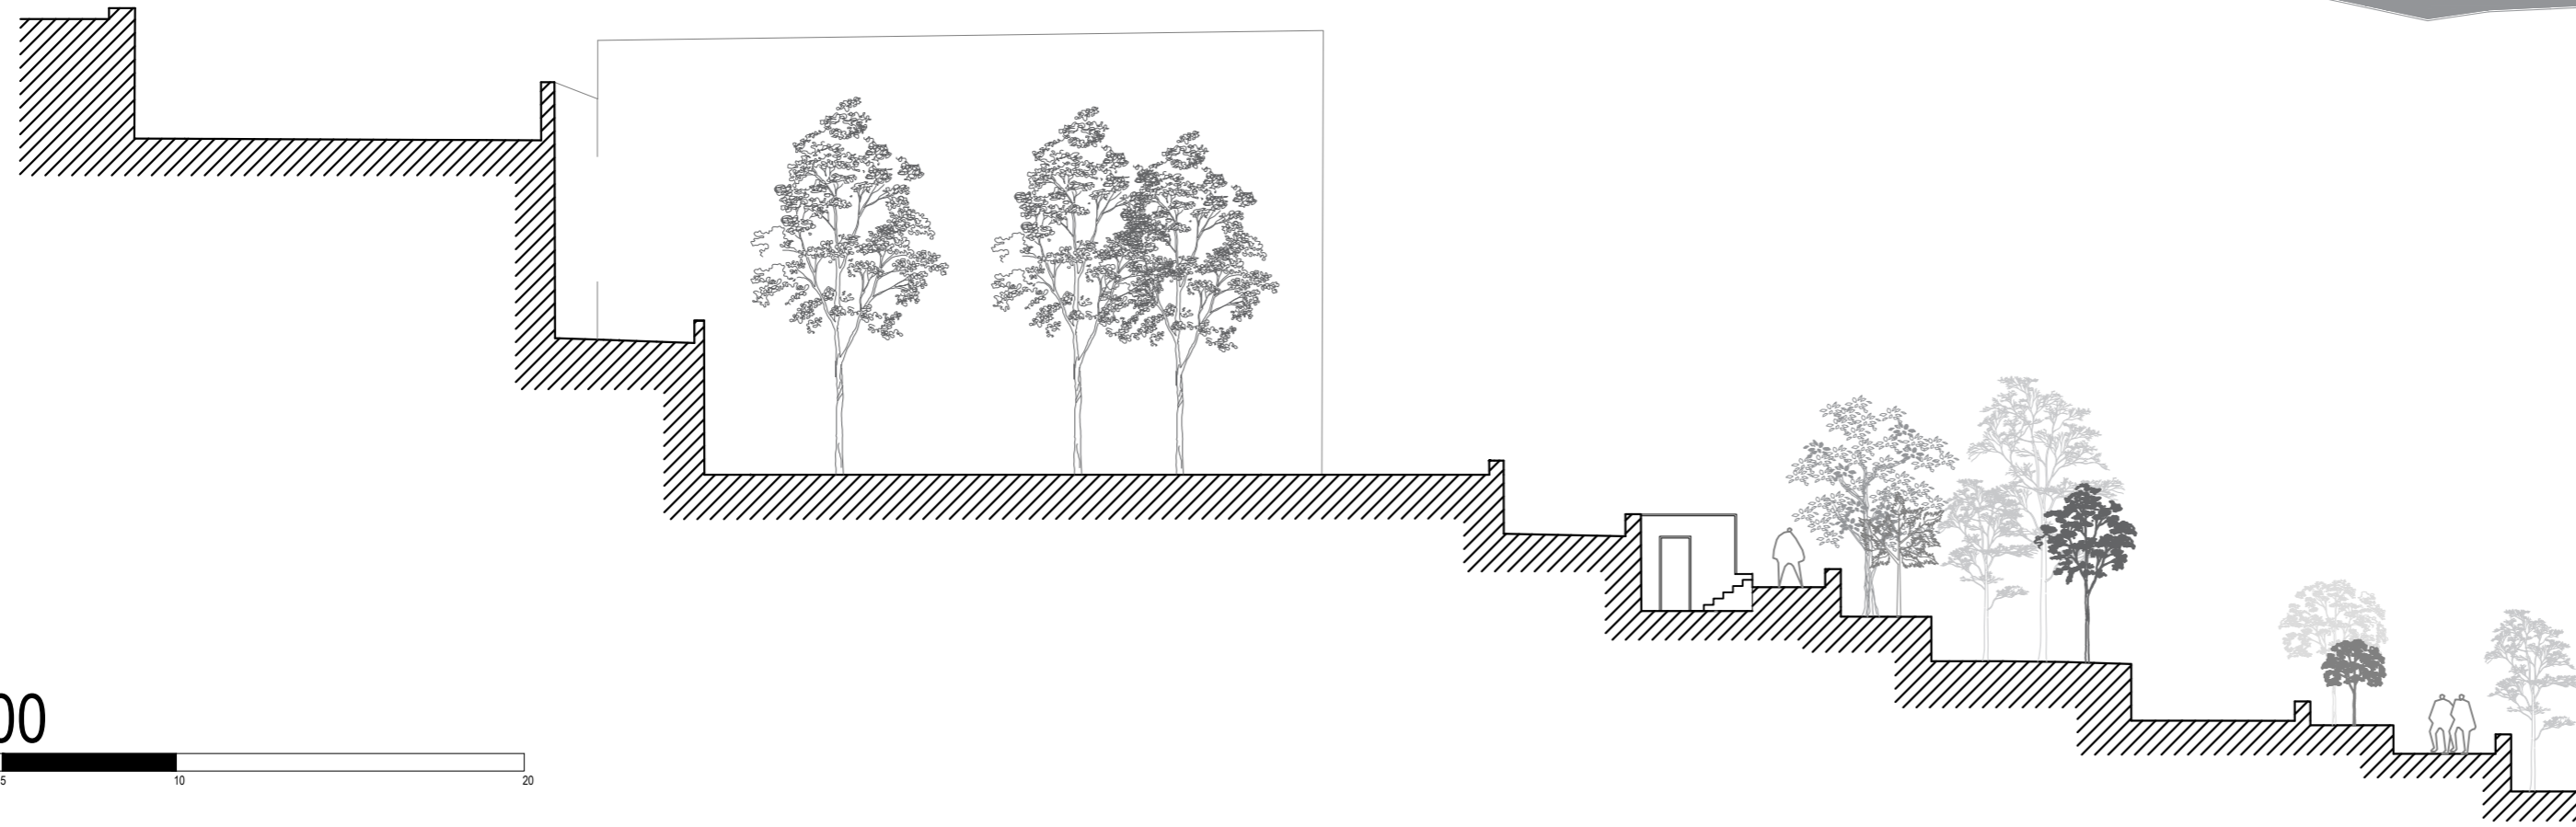
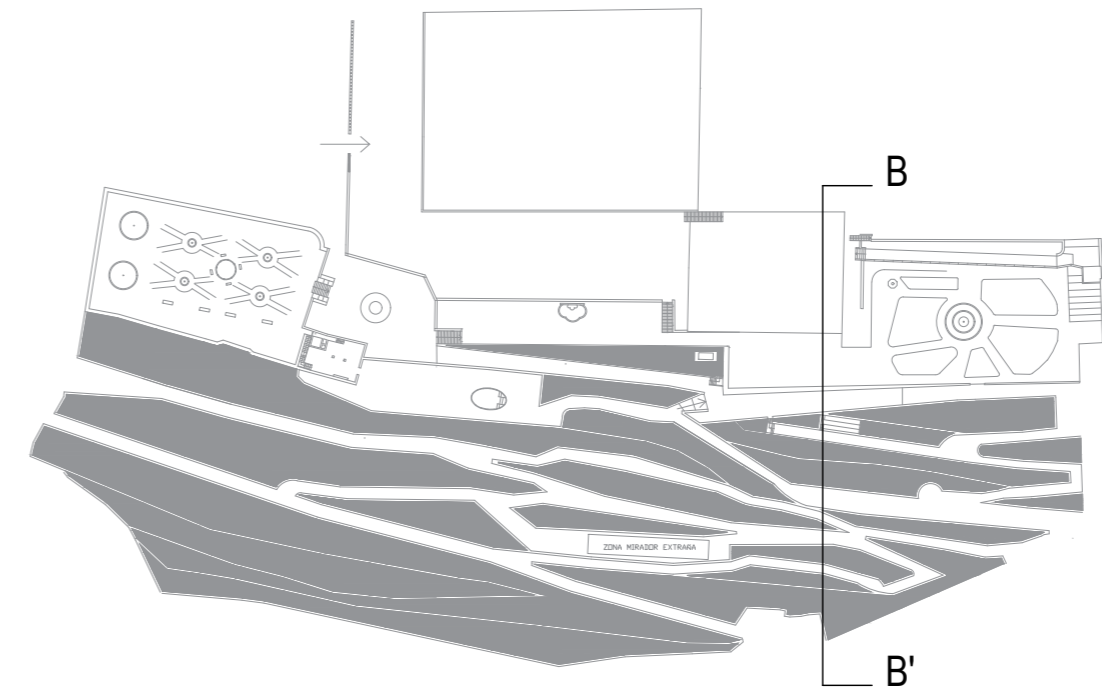


SECCIÓN B-B'

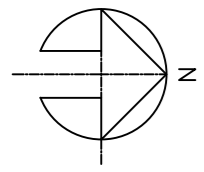

E 1 : 200