




E:1/150

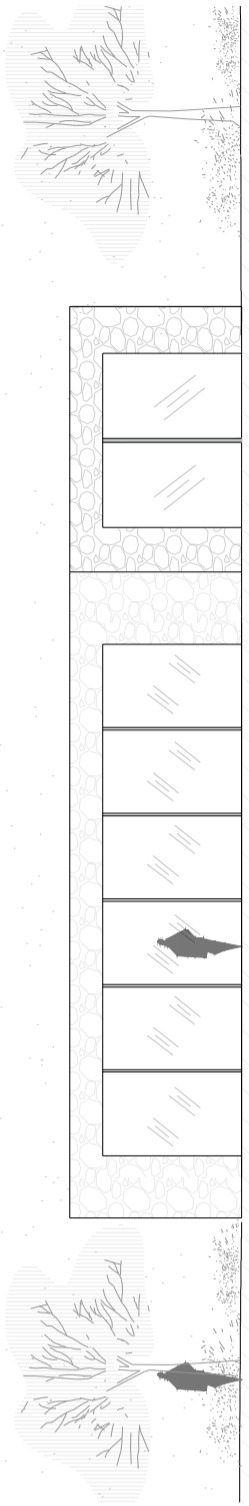


E:1/150

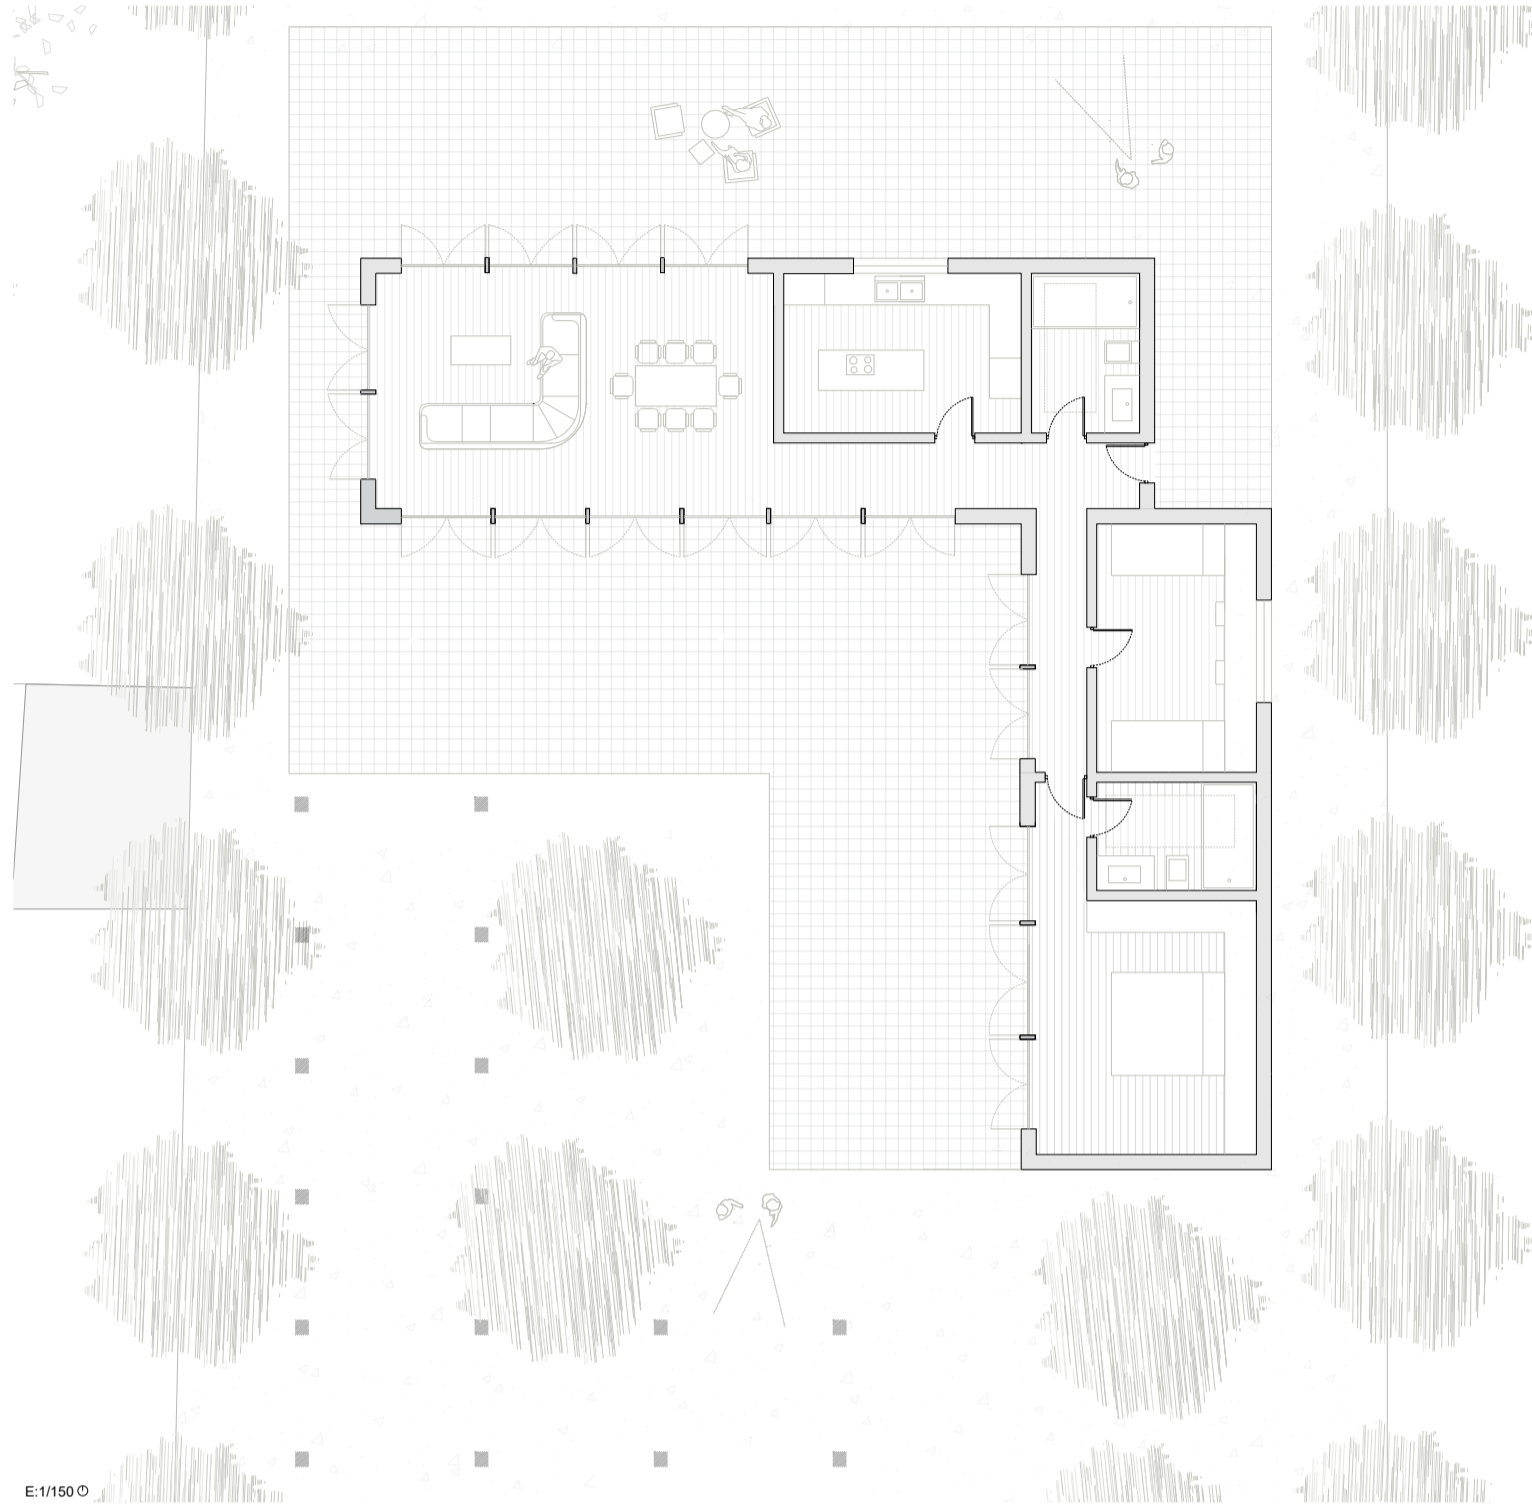

E:1/150

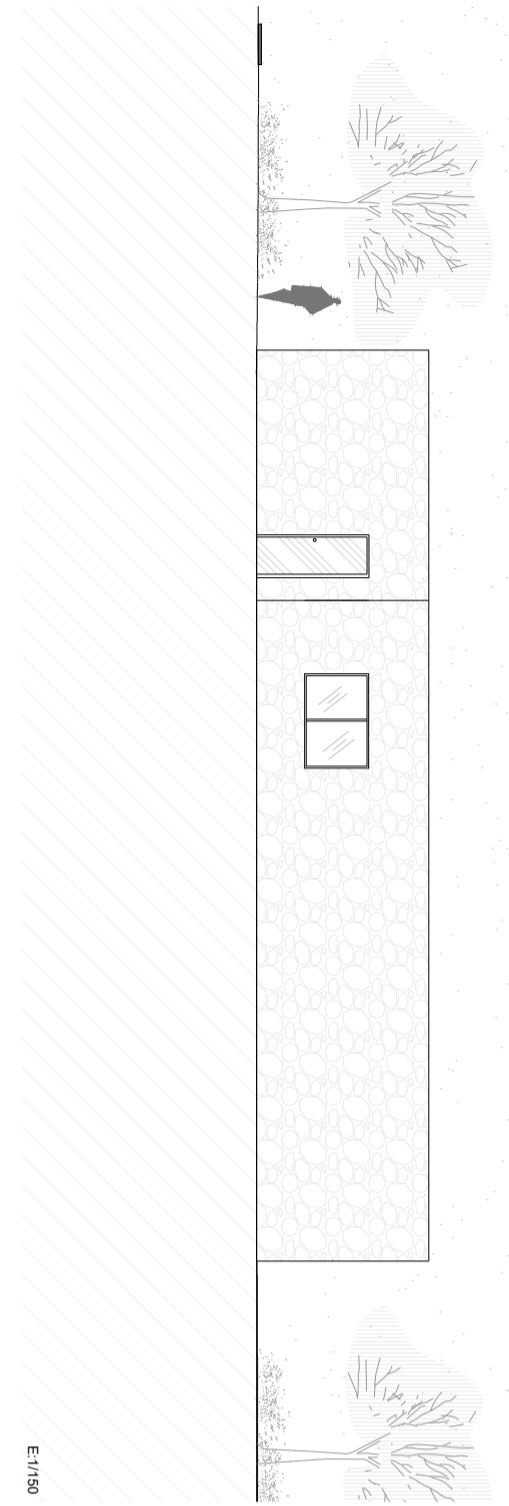


E:1/150

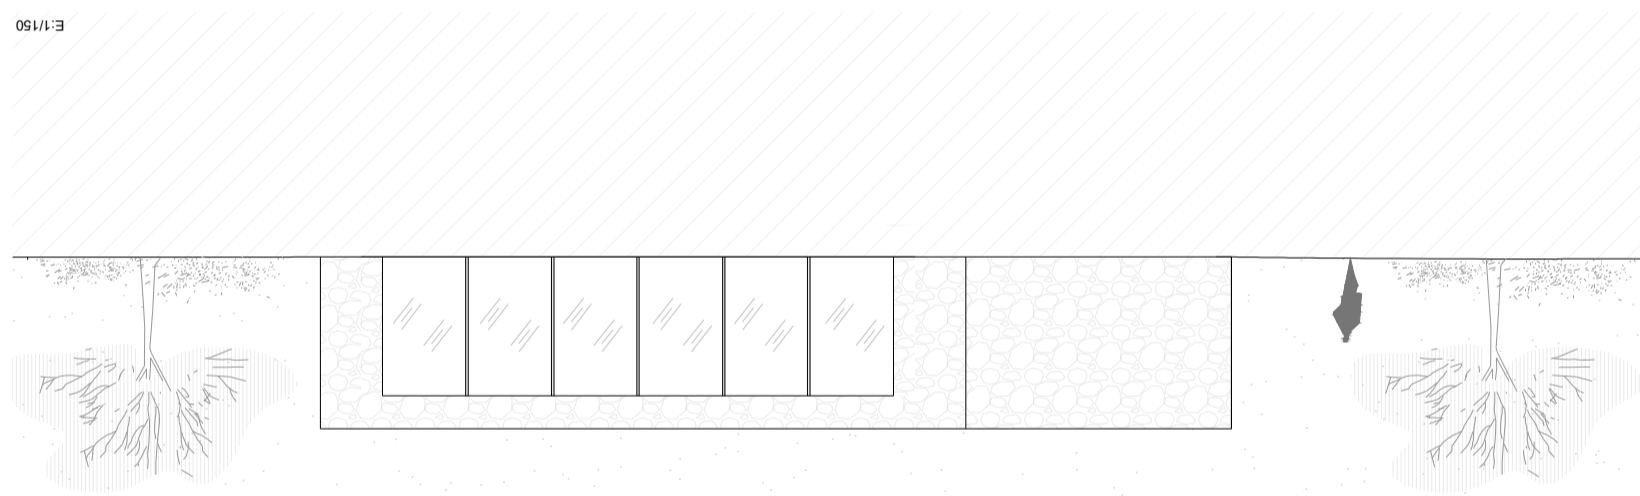

E:1/150

PLANTA ACOTADA

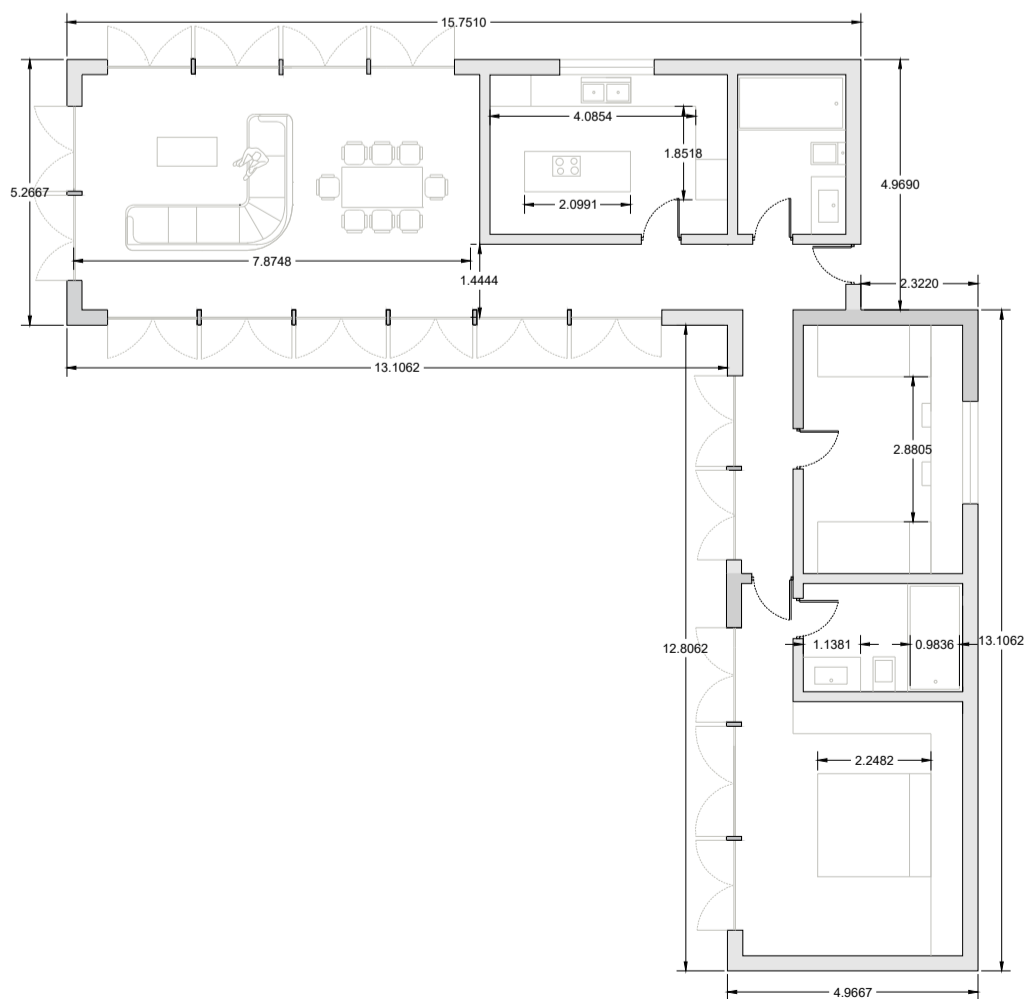

E:1/100

