

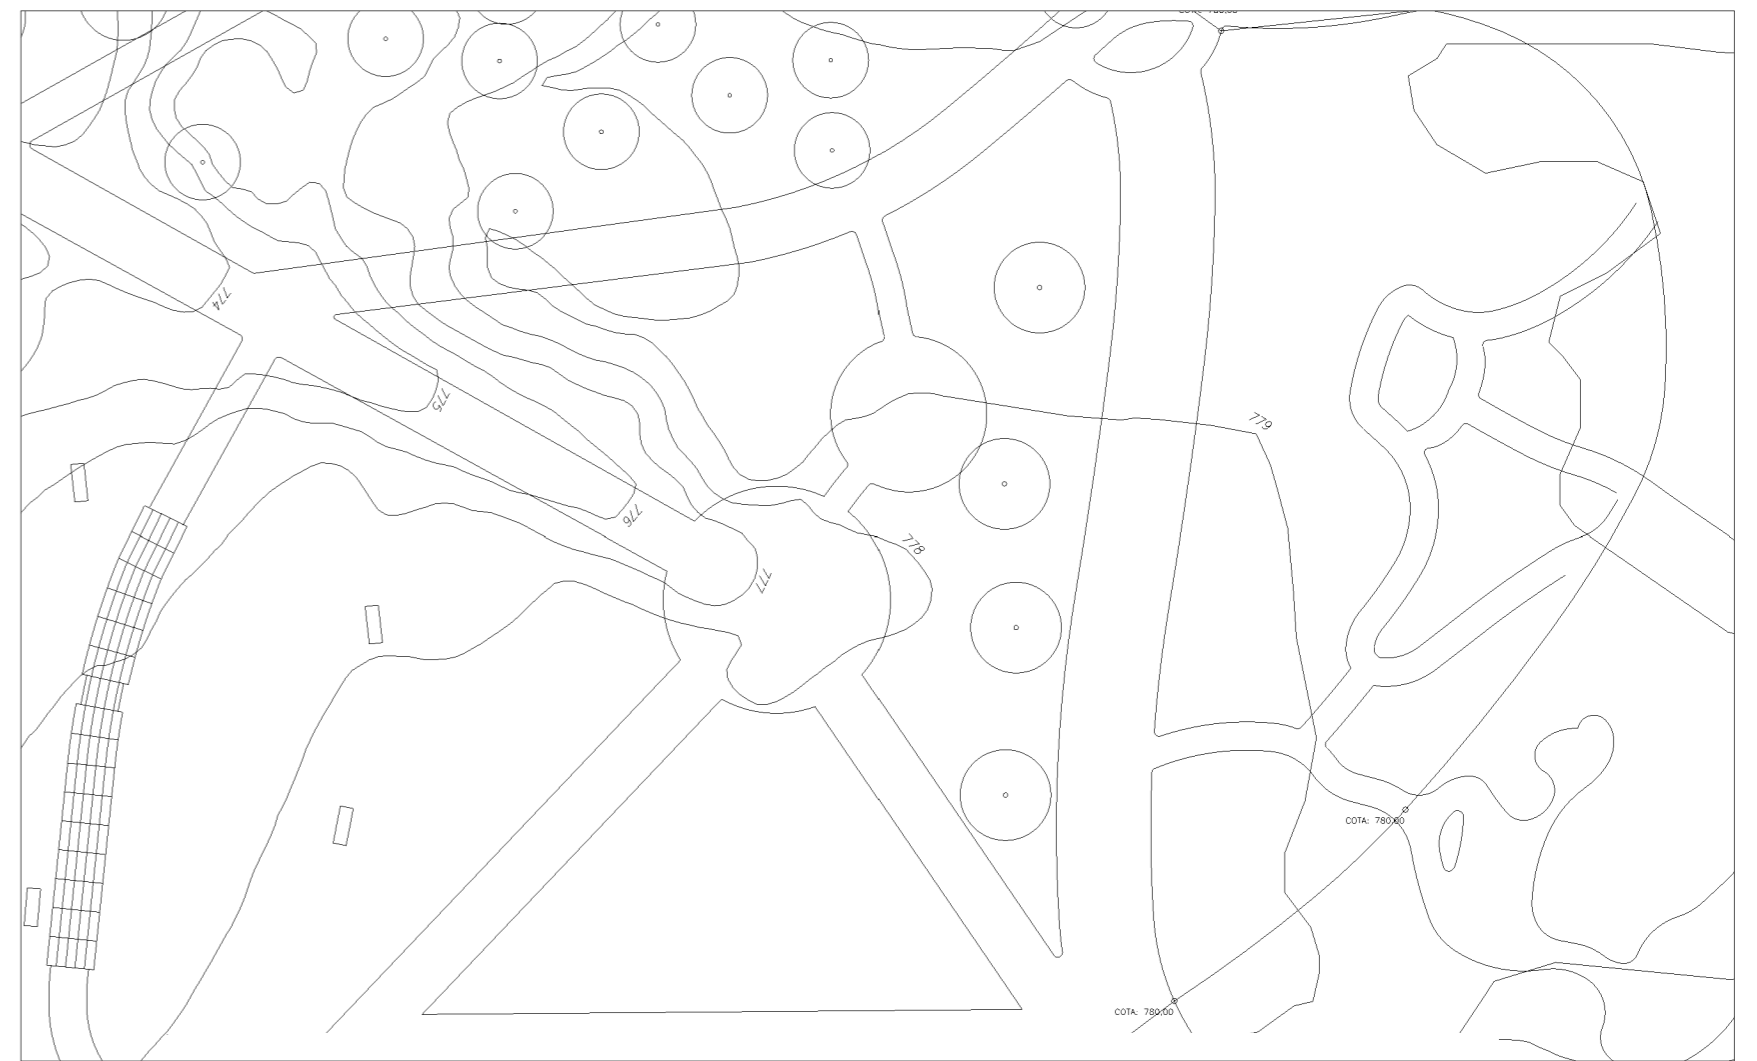


E 1:1000

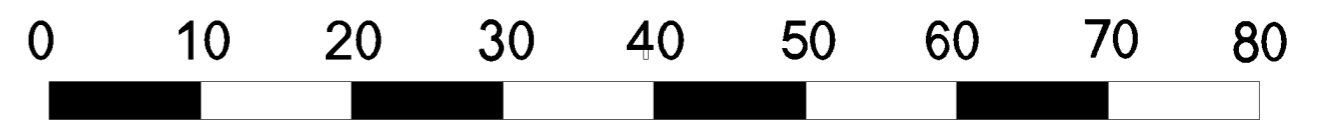

E 1:400

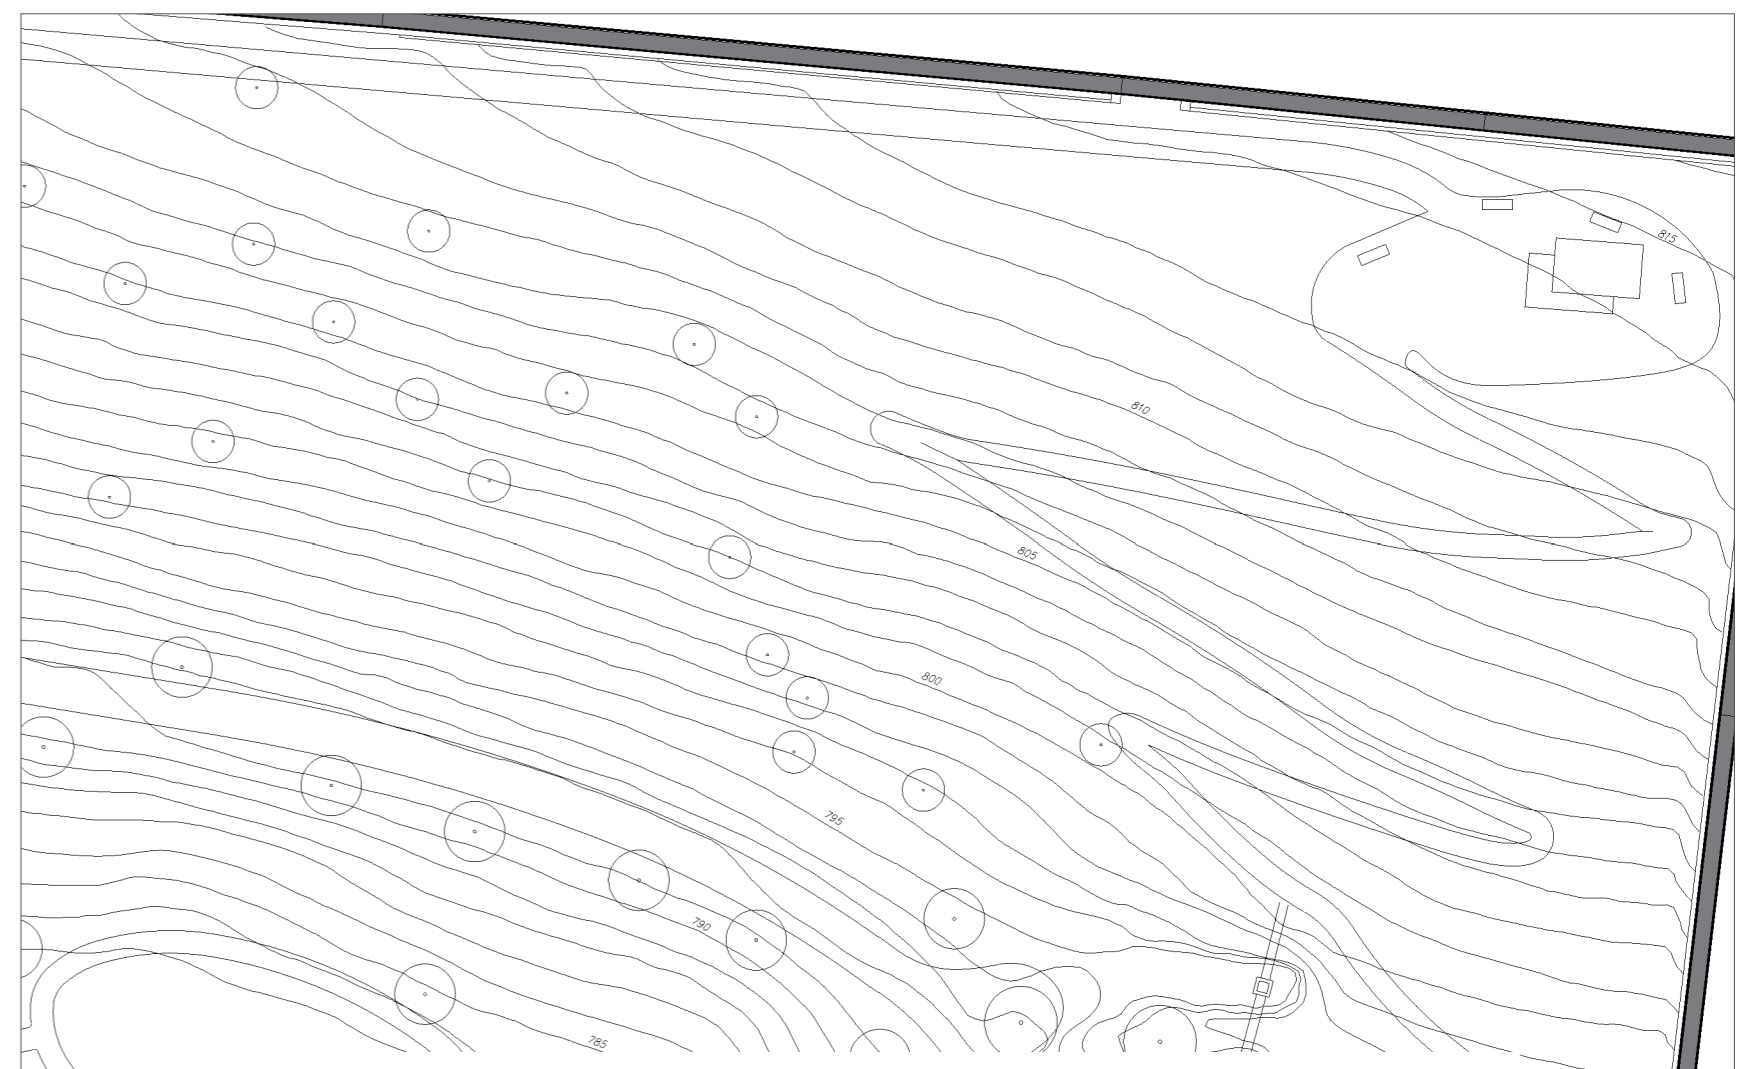

E 1:500