


PLANTA . e:1/50

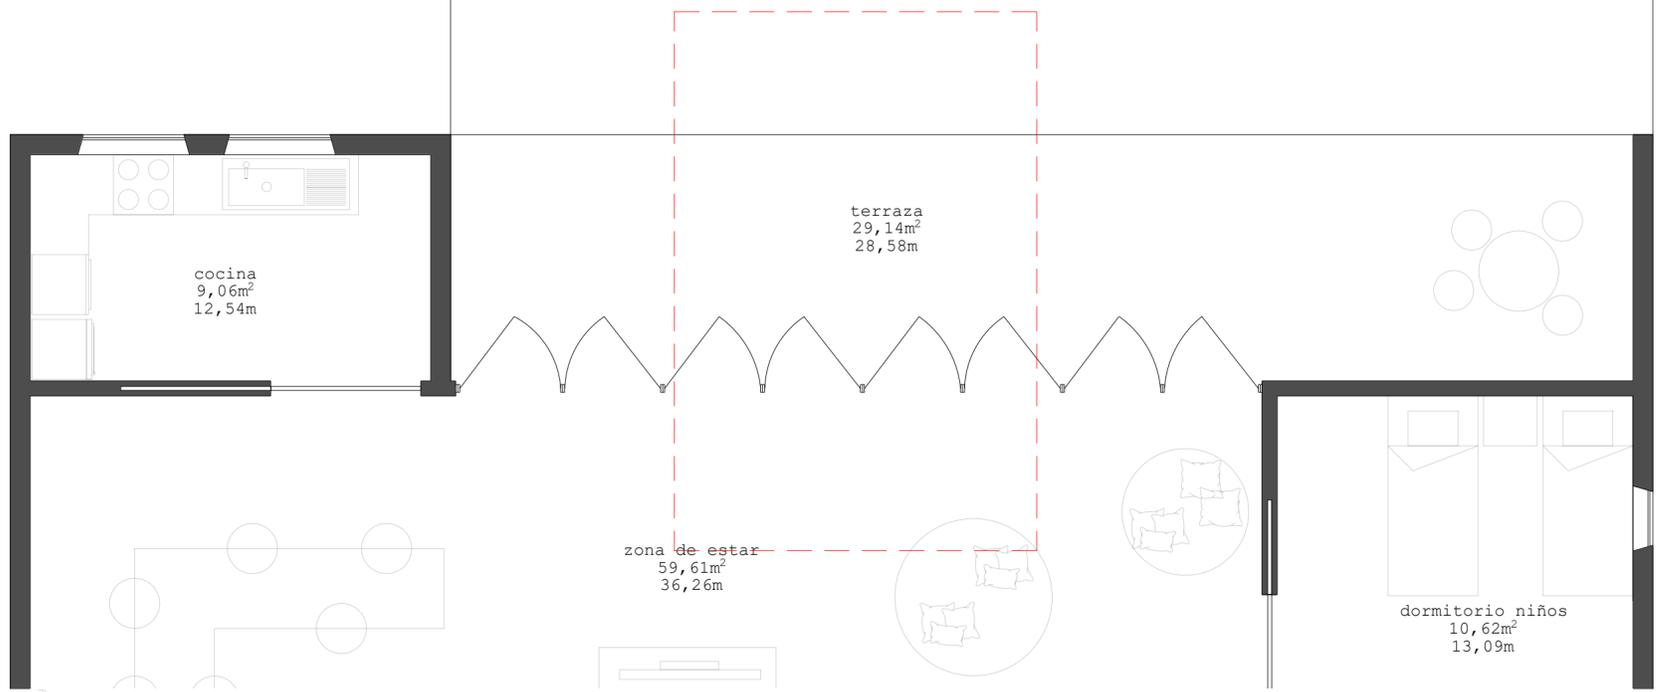

SECCIÓN . e:1/50

