


SECCIÓN 5

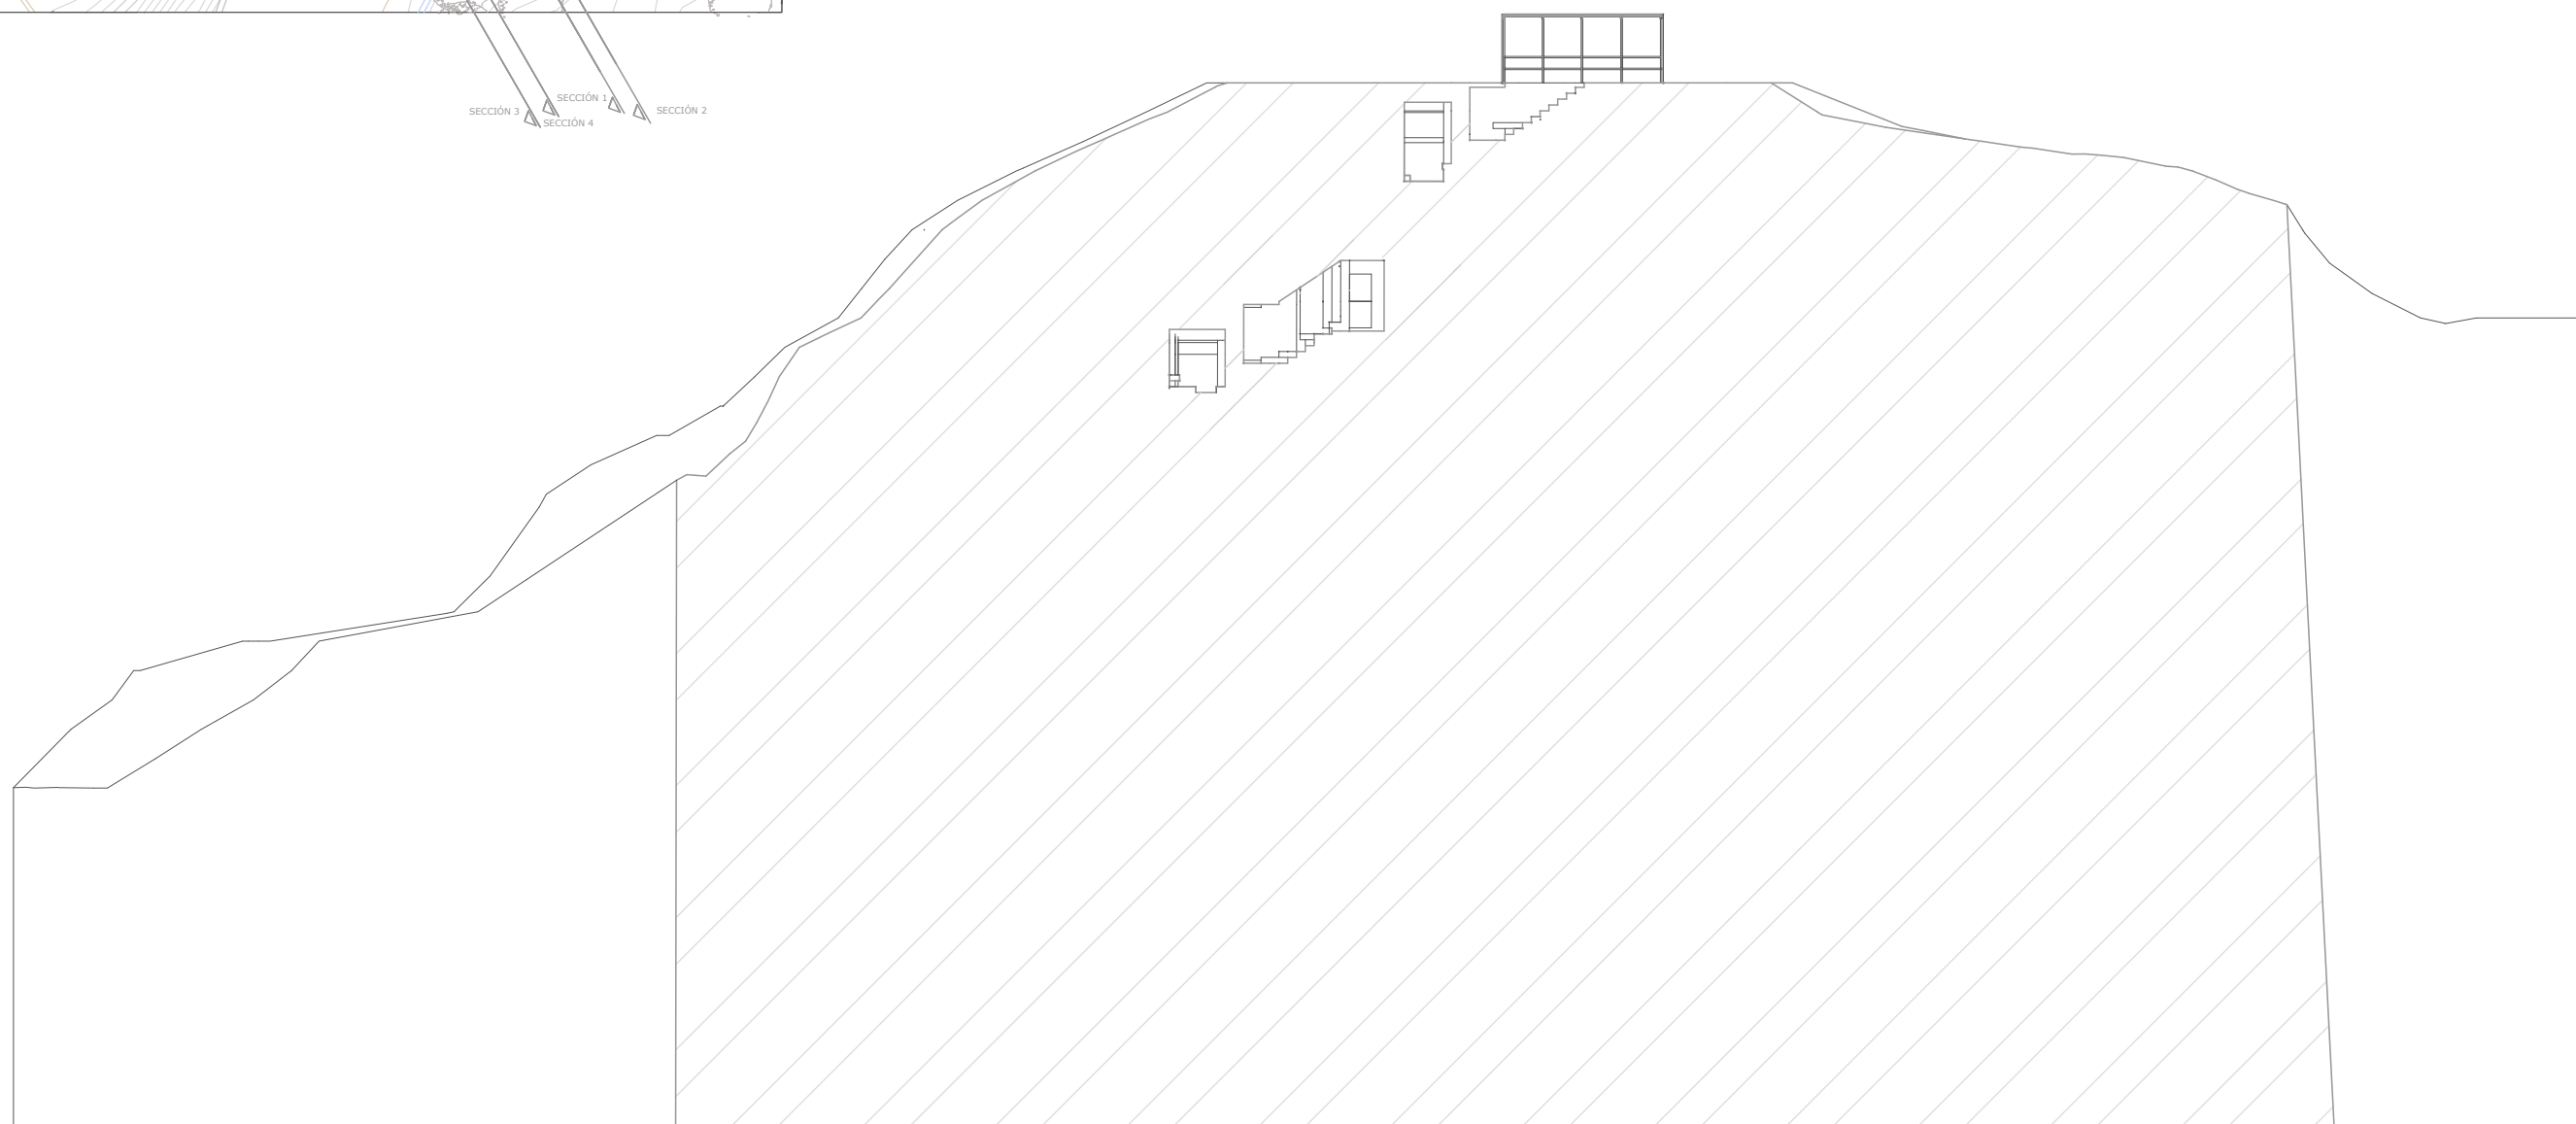

- COTA +26,60
- COTA +24,25
- COTA +22,34

- COTA +15,80