


CASA REFORMADA

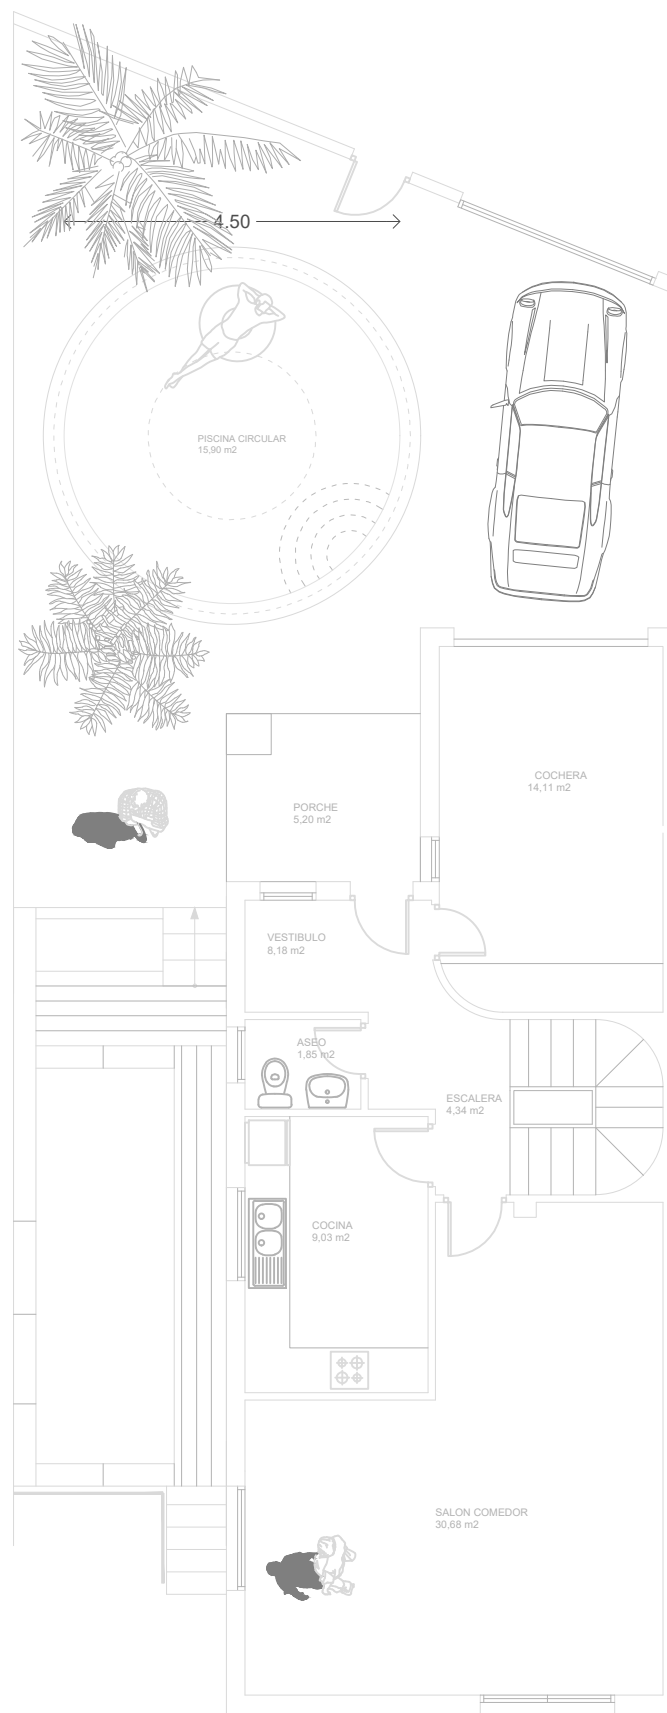

PLANTA BAJA

0 1 2 3 4 5 6 7 8 9 10

20m

