


DETALLE 1

DETALLE 2




DETALLE 3

ESCALA 1:800

DETALLE 1

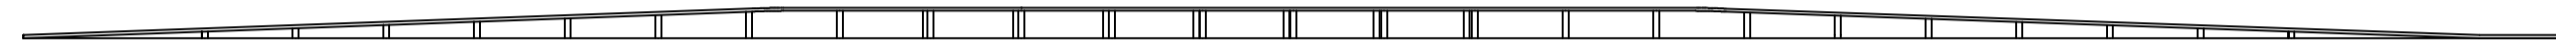

DETALLE 3

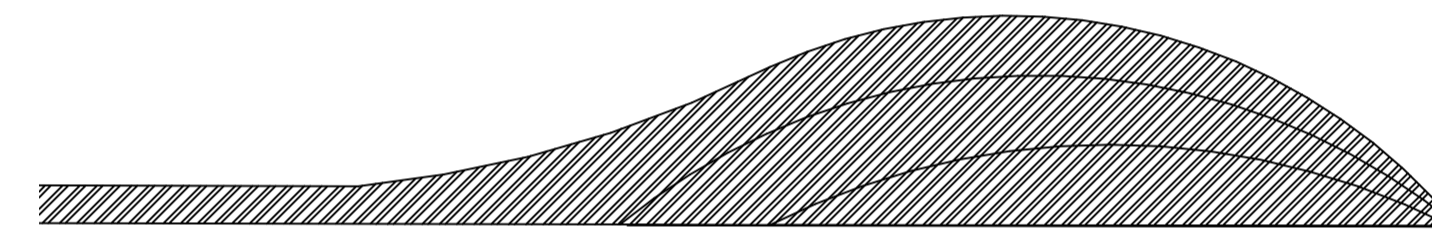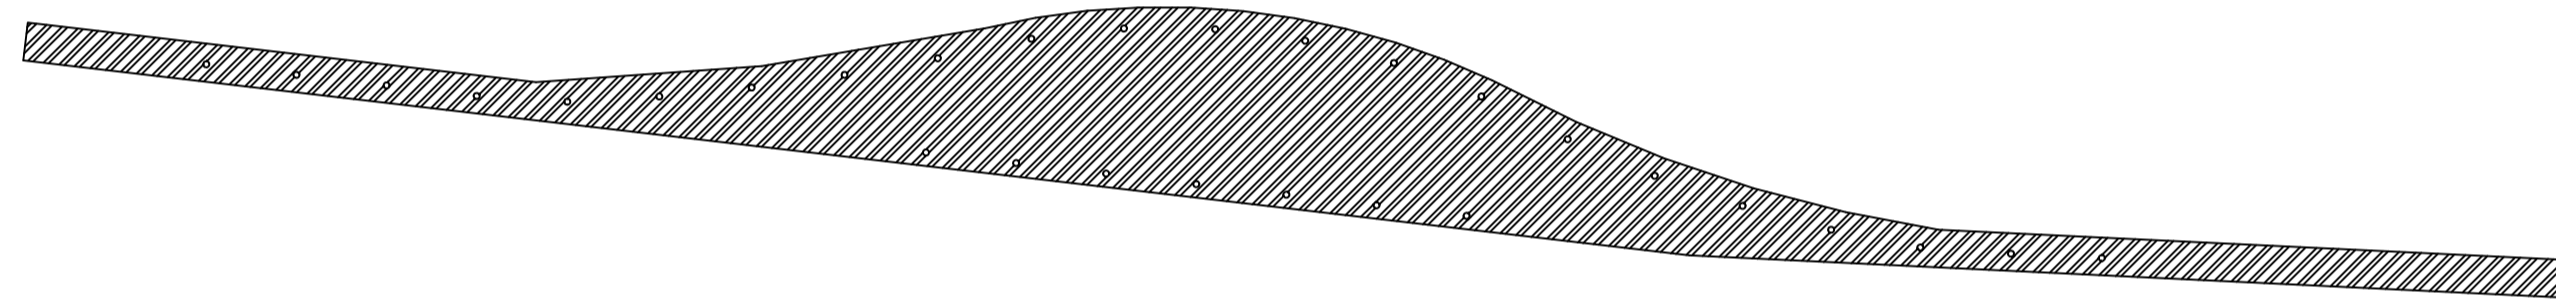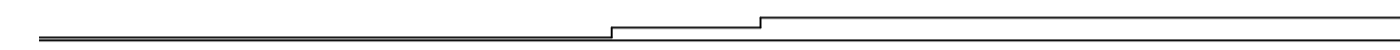

DETALLE 2

