



Ermita

ESCALA 1:250



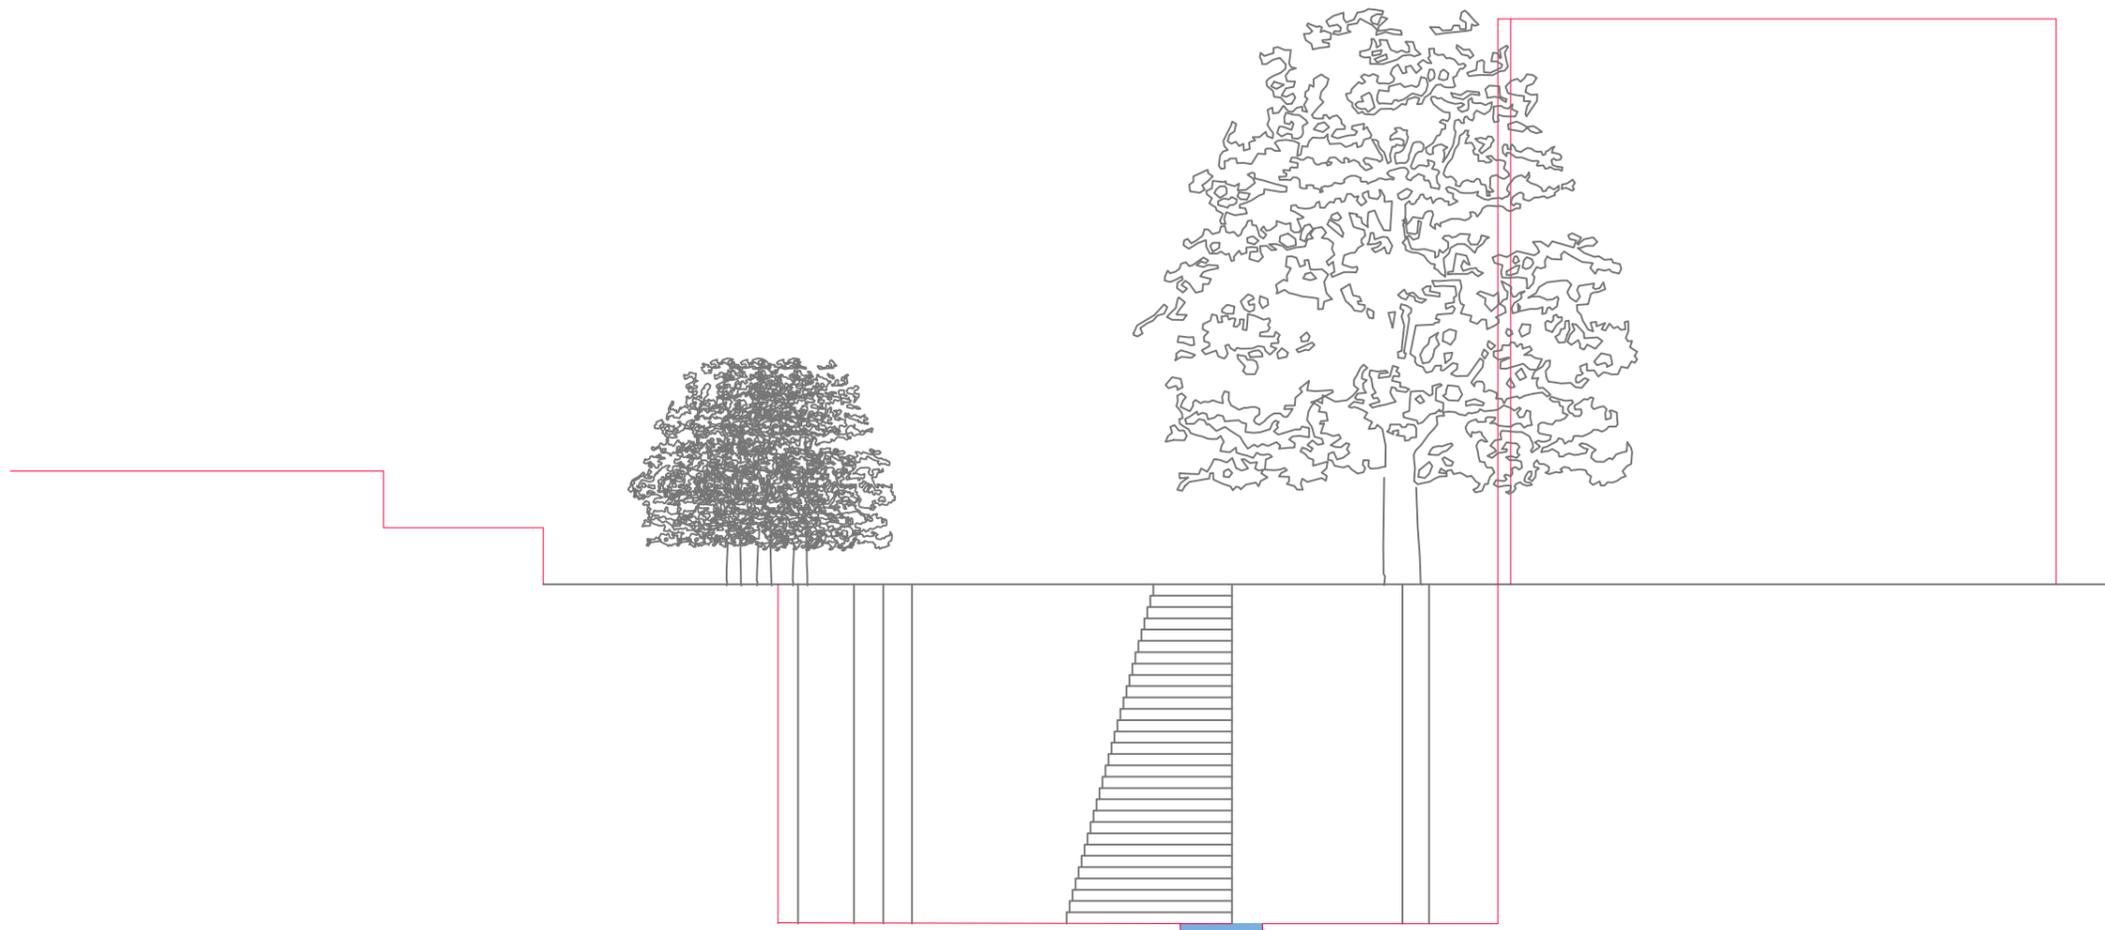

ESCALA 1:125

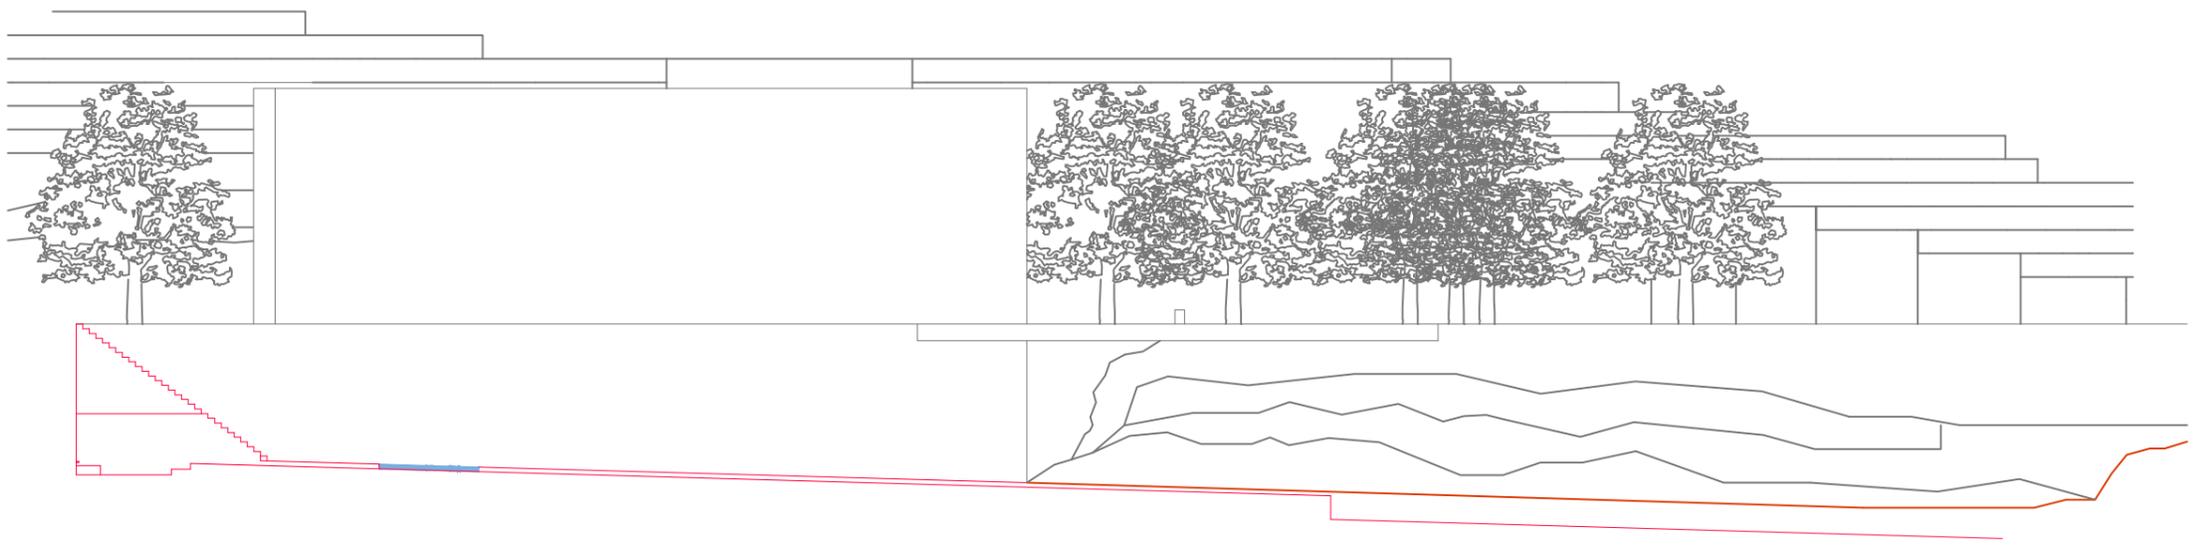

ESCALA 1:300








ESCALA 1:125



ESCALA 1:125

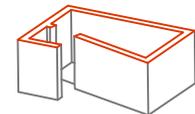

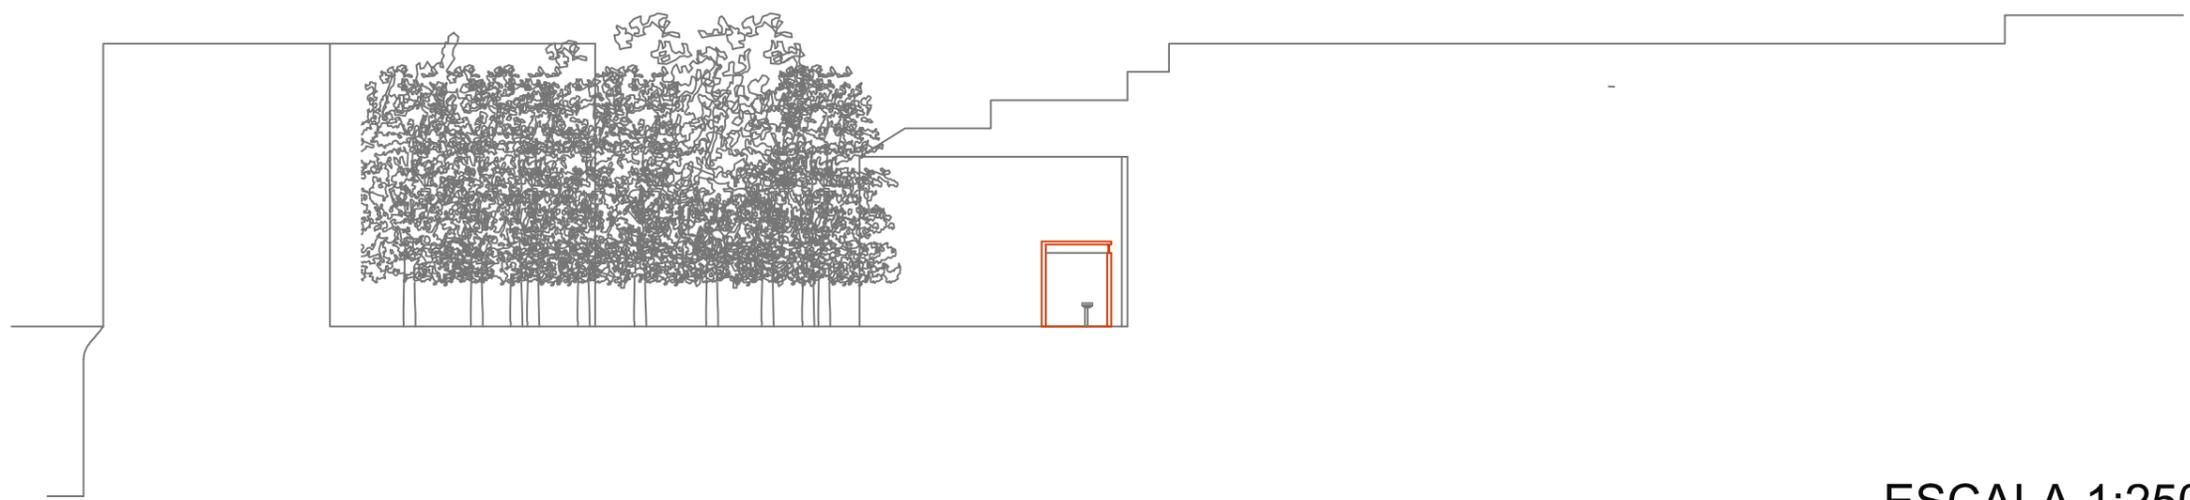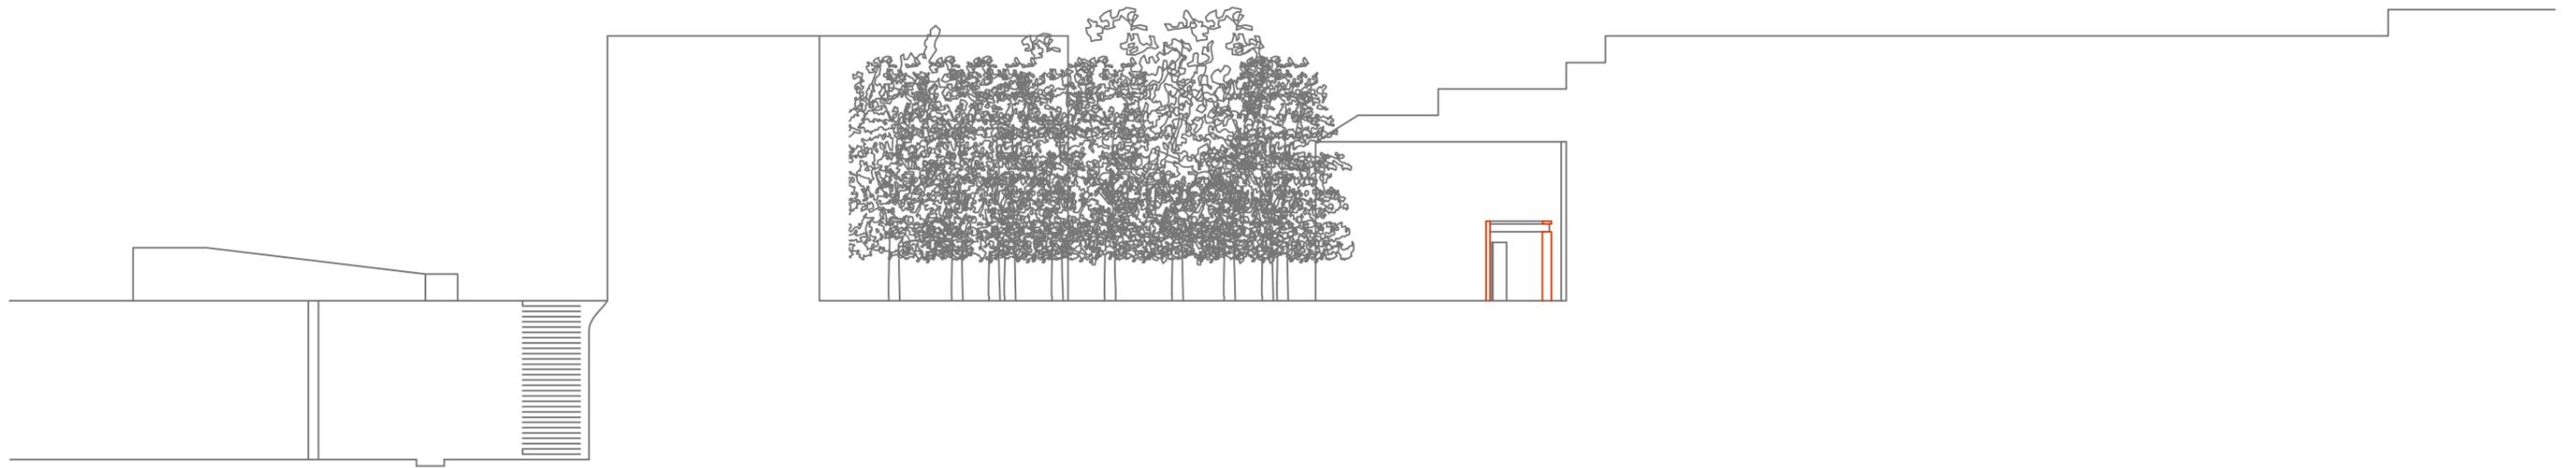

ESCALA 1:250

