




PLANO DE SITUACIÓN DEL CARMEN DE LOS MÁRTIRES

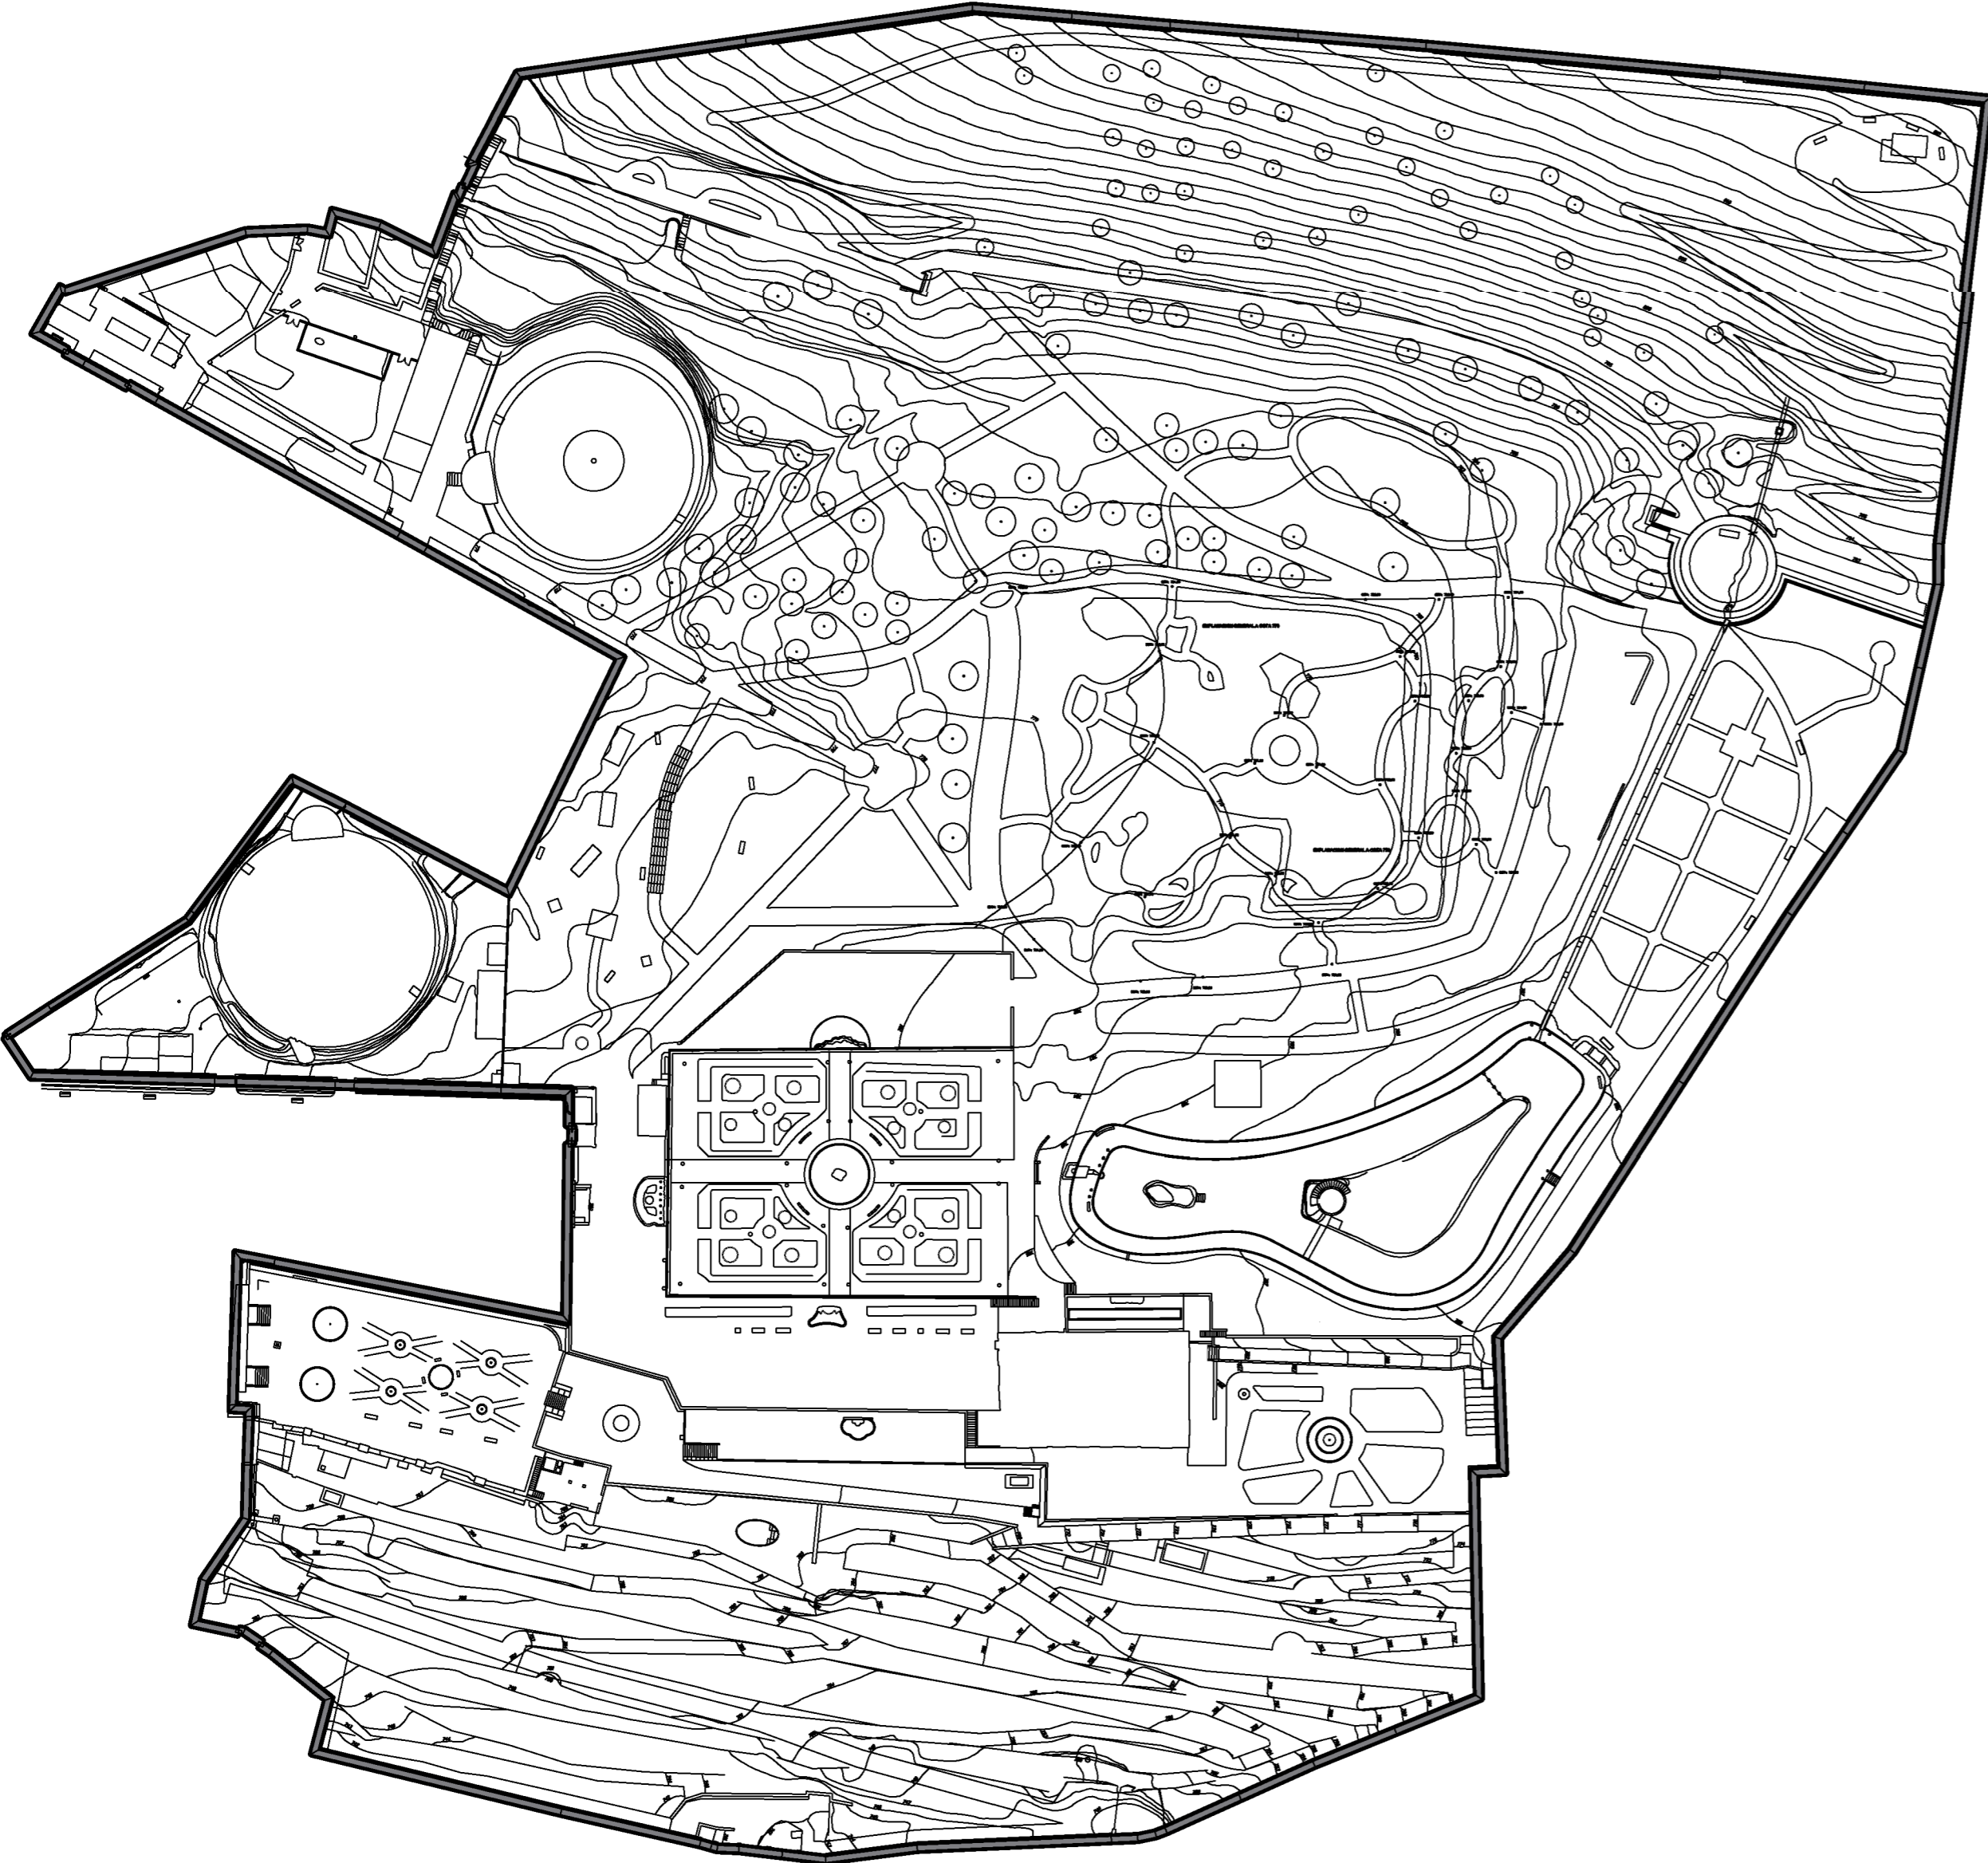

0 10 20 40 60 80 100 E 1:1000

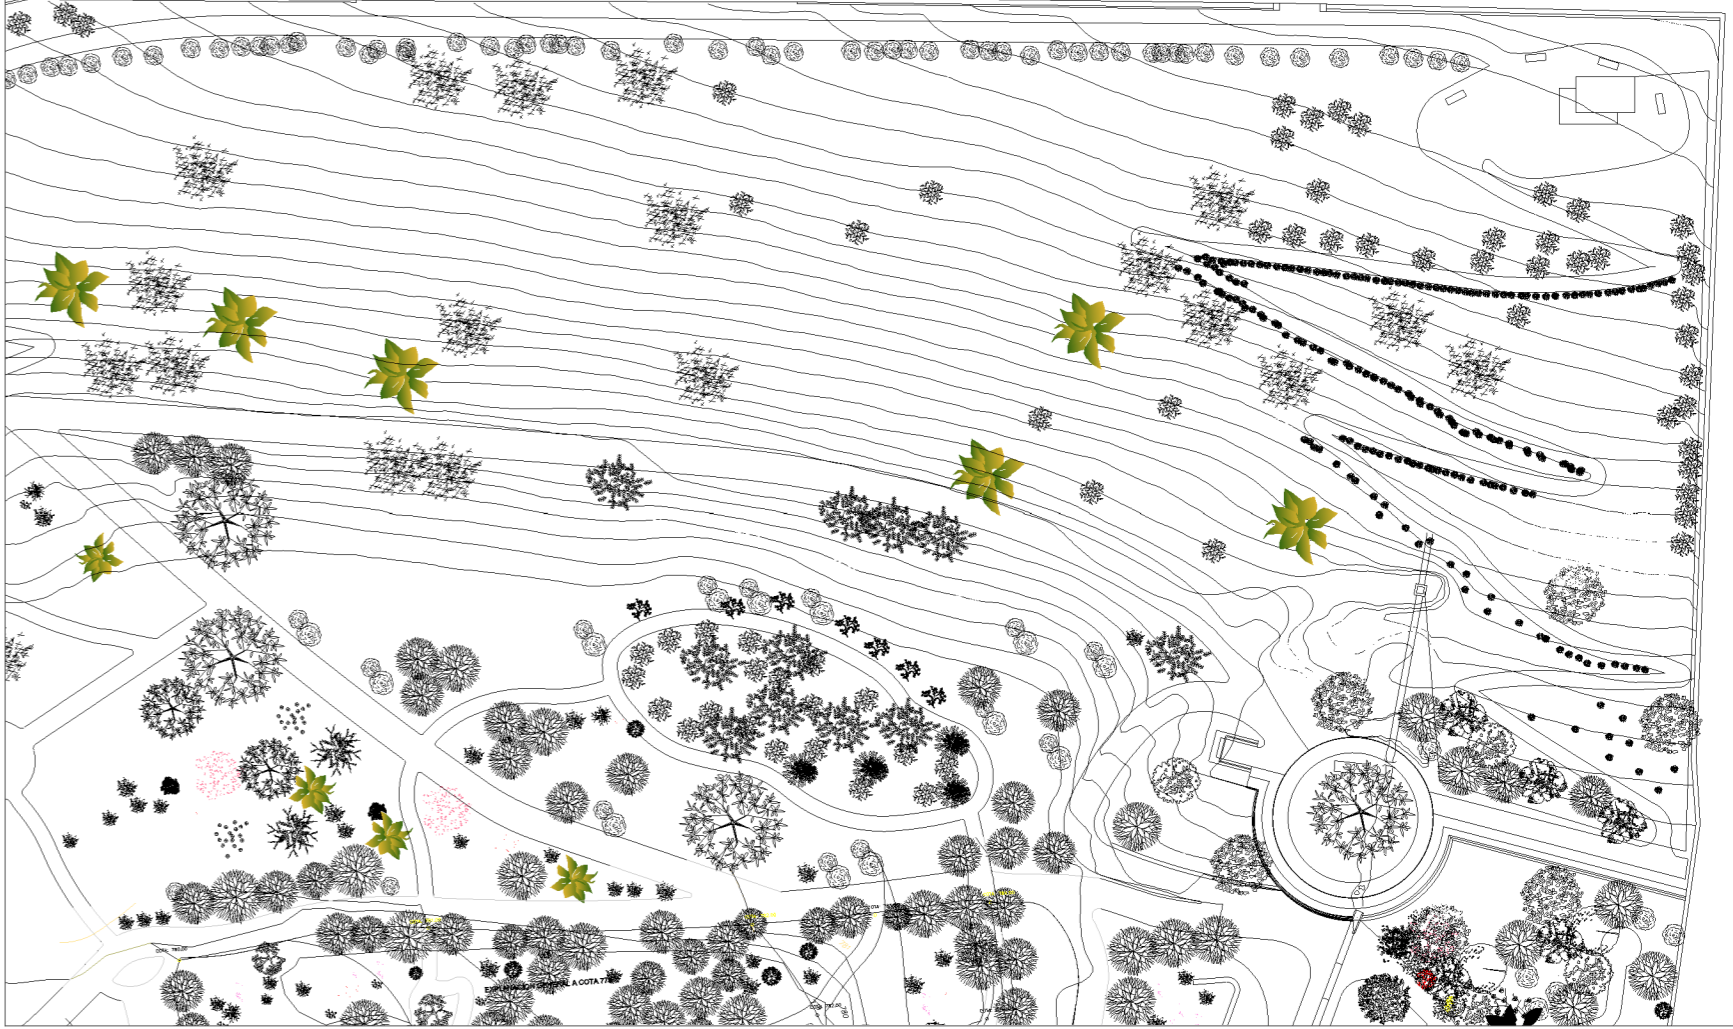

0 10 20 30 40 50 60 E 1:750

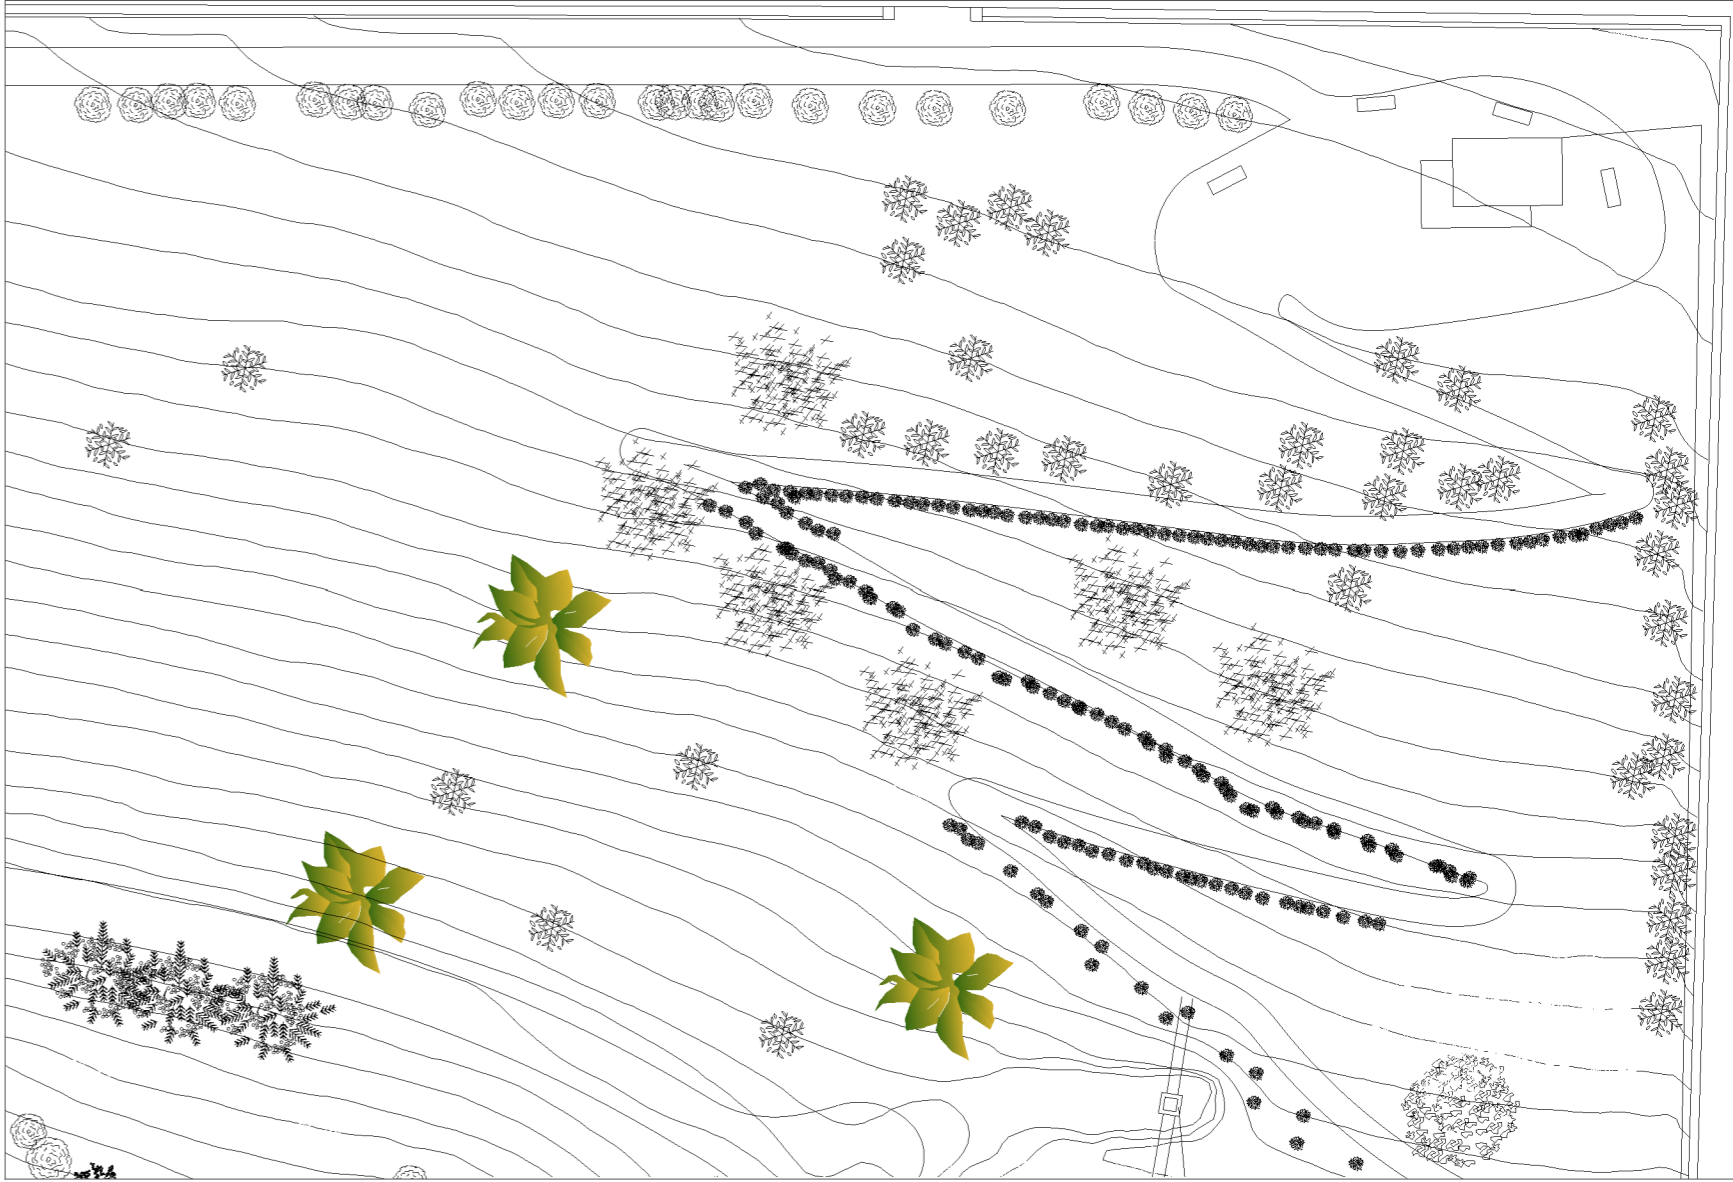

0 10 20 30 40 E 1:400