


SECCIÓN 1

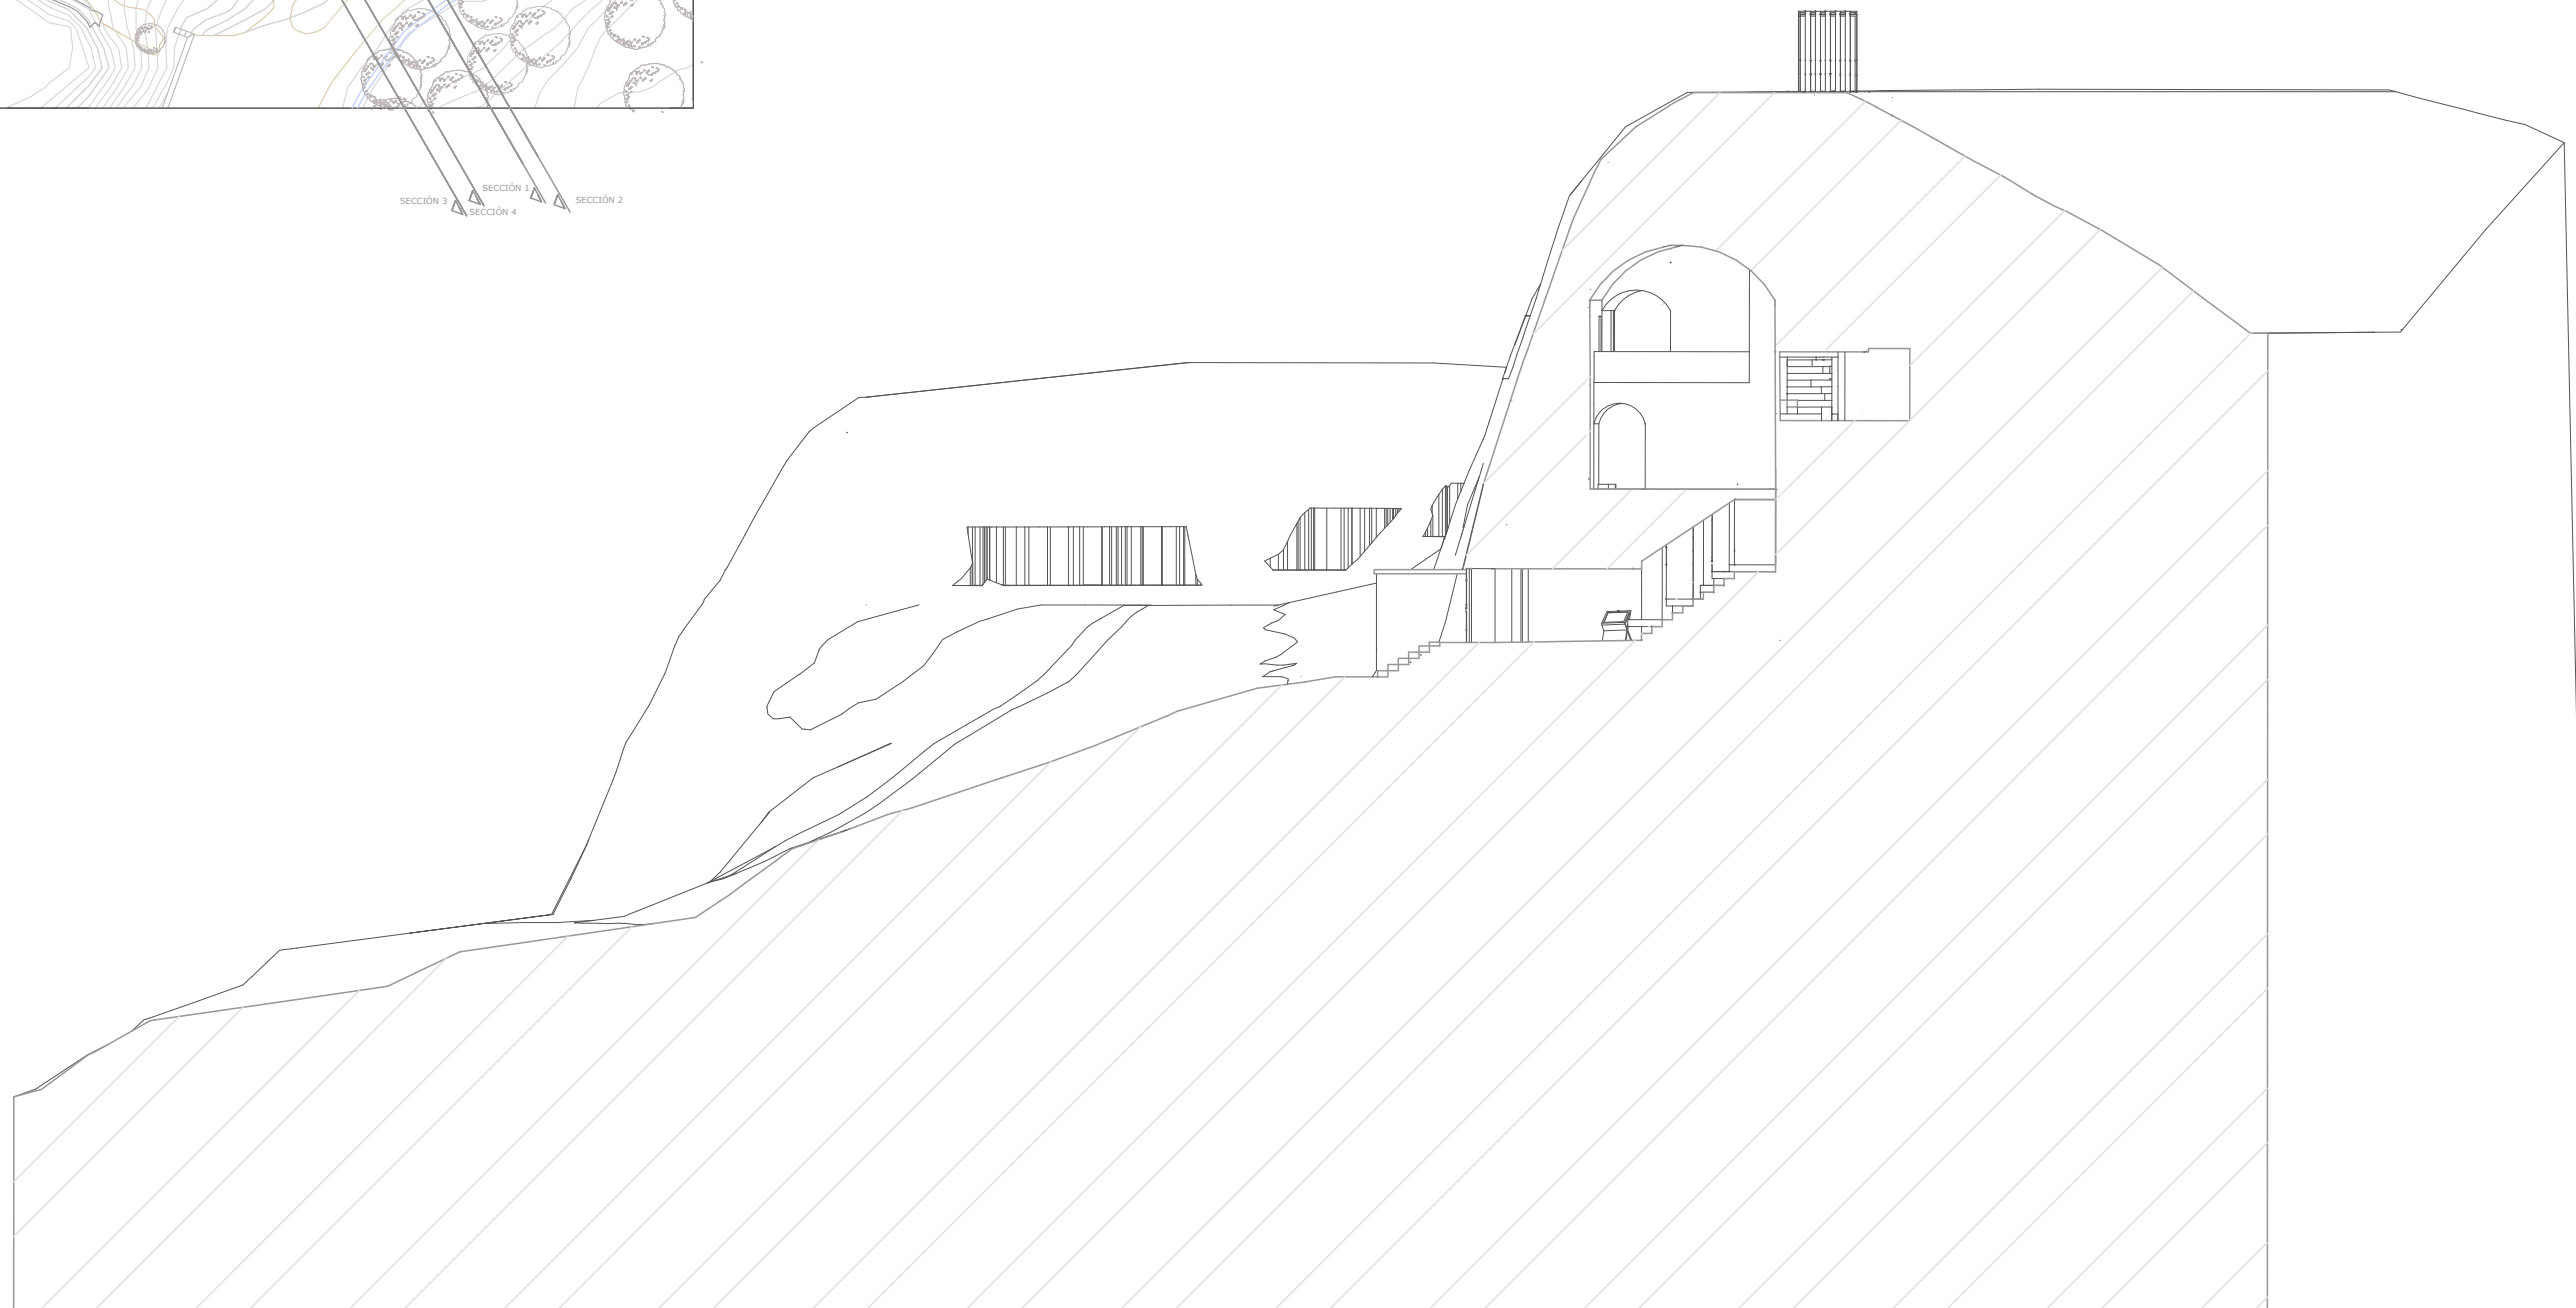

COTA +26,60

COTA +24,25

COTA +15,80

COTA +12,70

COTA +8,30

COTA +7,20

COTA 0